


COPYRIGHT: This drawing and design and all the information contained therein is the sole copyright of M J H Design and reproduction in any form is forbidden unless permission is obtained in writing.  
 NOTES:  
 All dimensions must be checked on site and not scaled from this drawing.

APPENDIX 4



Proposed Front Elevation

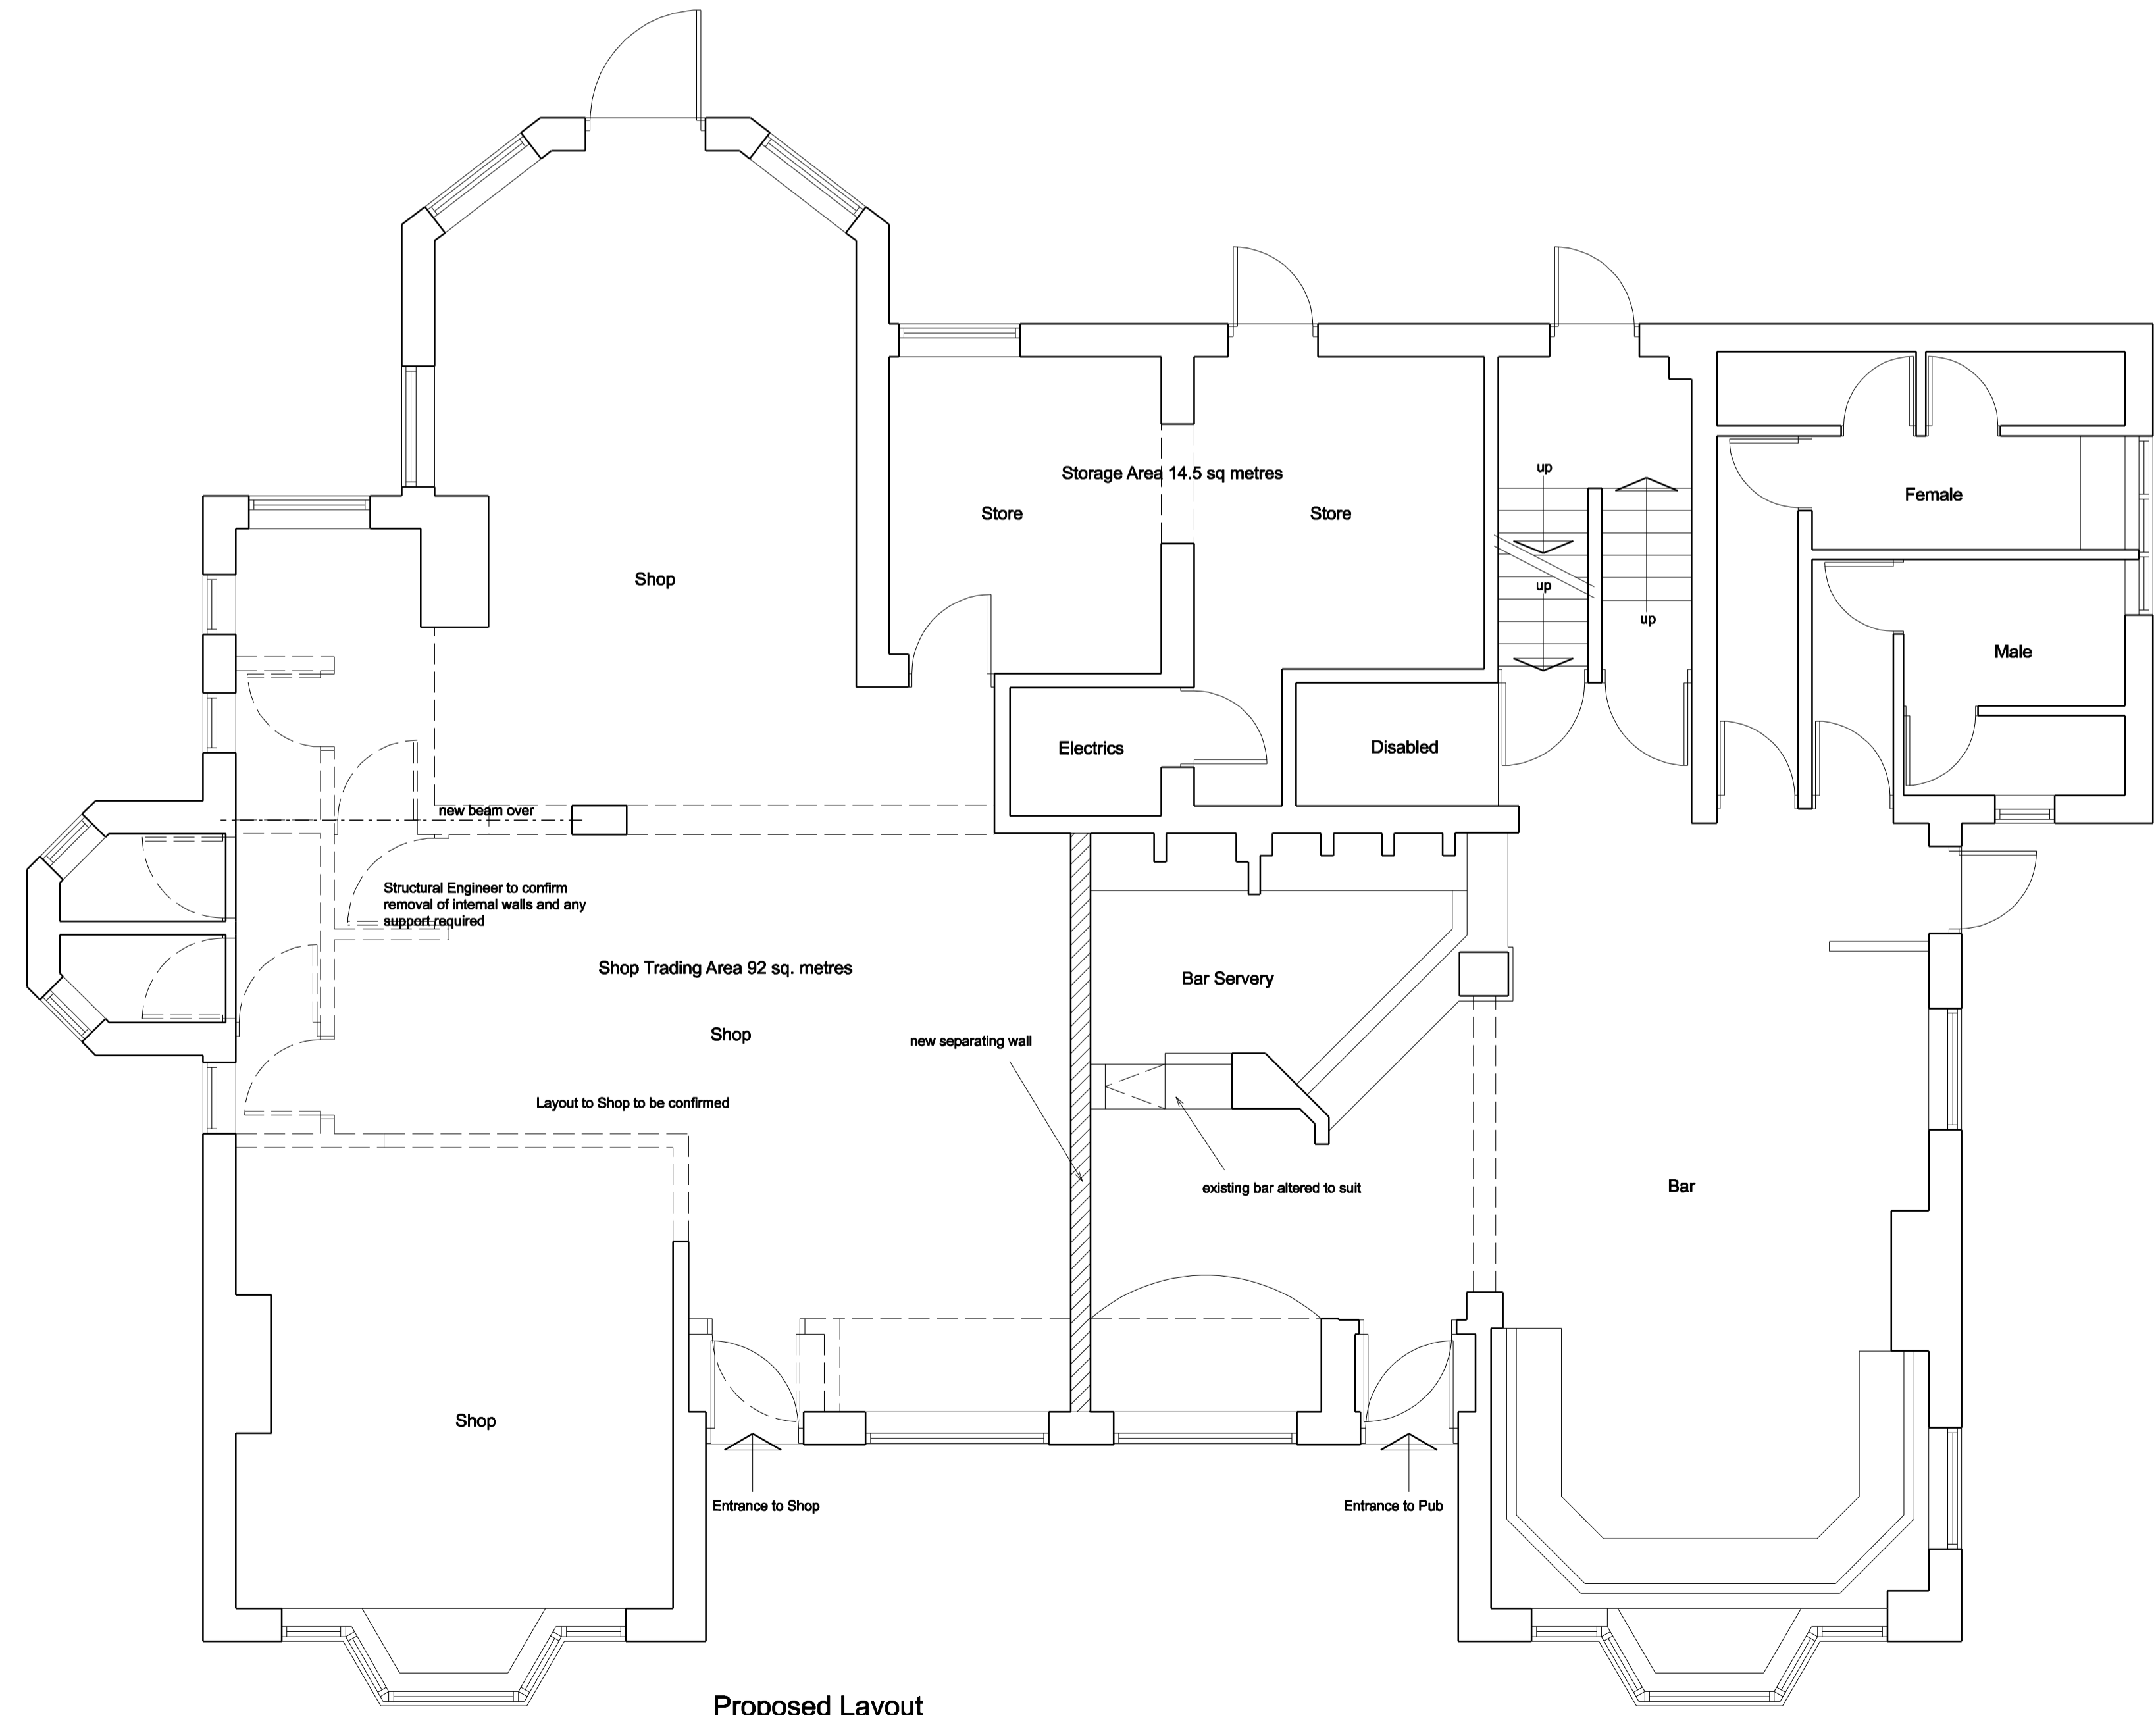

Proposed Layout

A	Date	Revisions

© Copyright  
**MJH Design**  
 Architectural Services  
 53 Bartholomew Street  
 Wombwell  
 Barnsley  
 S73 8LB  
 Tel: 07887548711  
 e-mail: concorde.mjharper@virgin.net

Client  
**Mr Singh**  
 Project  
**Proposed Alterations  
 Cricketers Inn  
 Stand Road  
 Chesterfield  
 S41 8SJ**

Title  
**Proposed Layout and Elevation**

Scale	1:50	Date	July 2017
Drawn by	MJH	Revision	
Drawing No.	1096-11		