
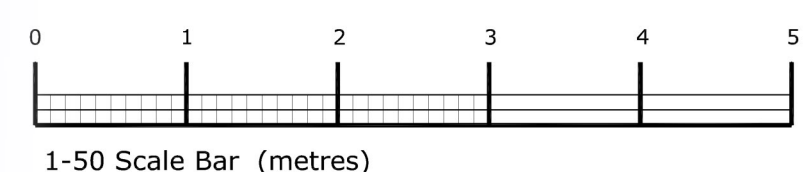
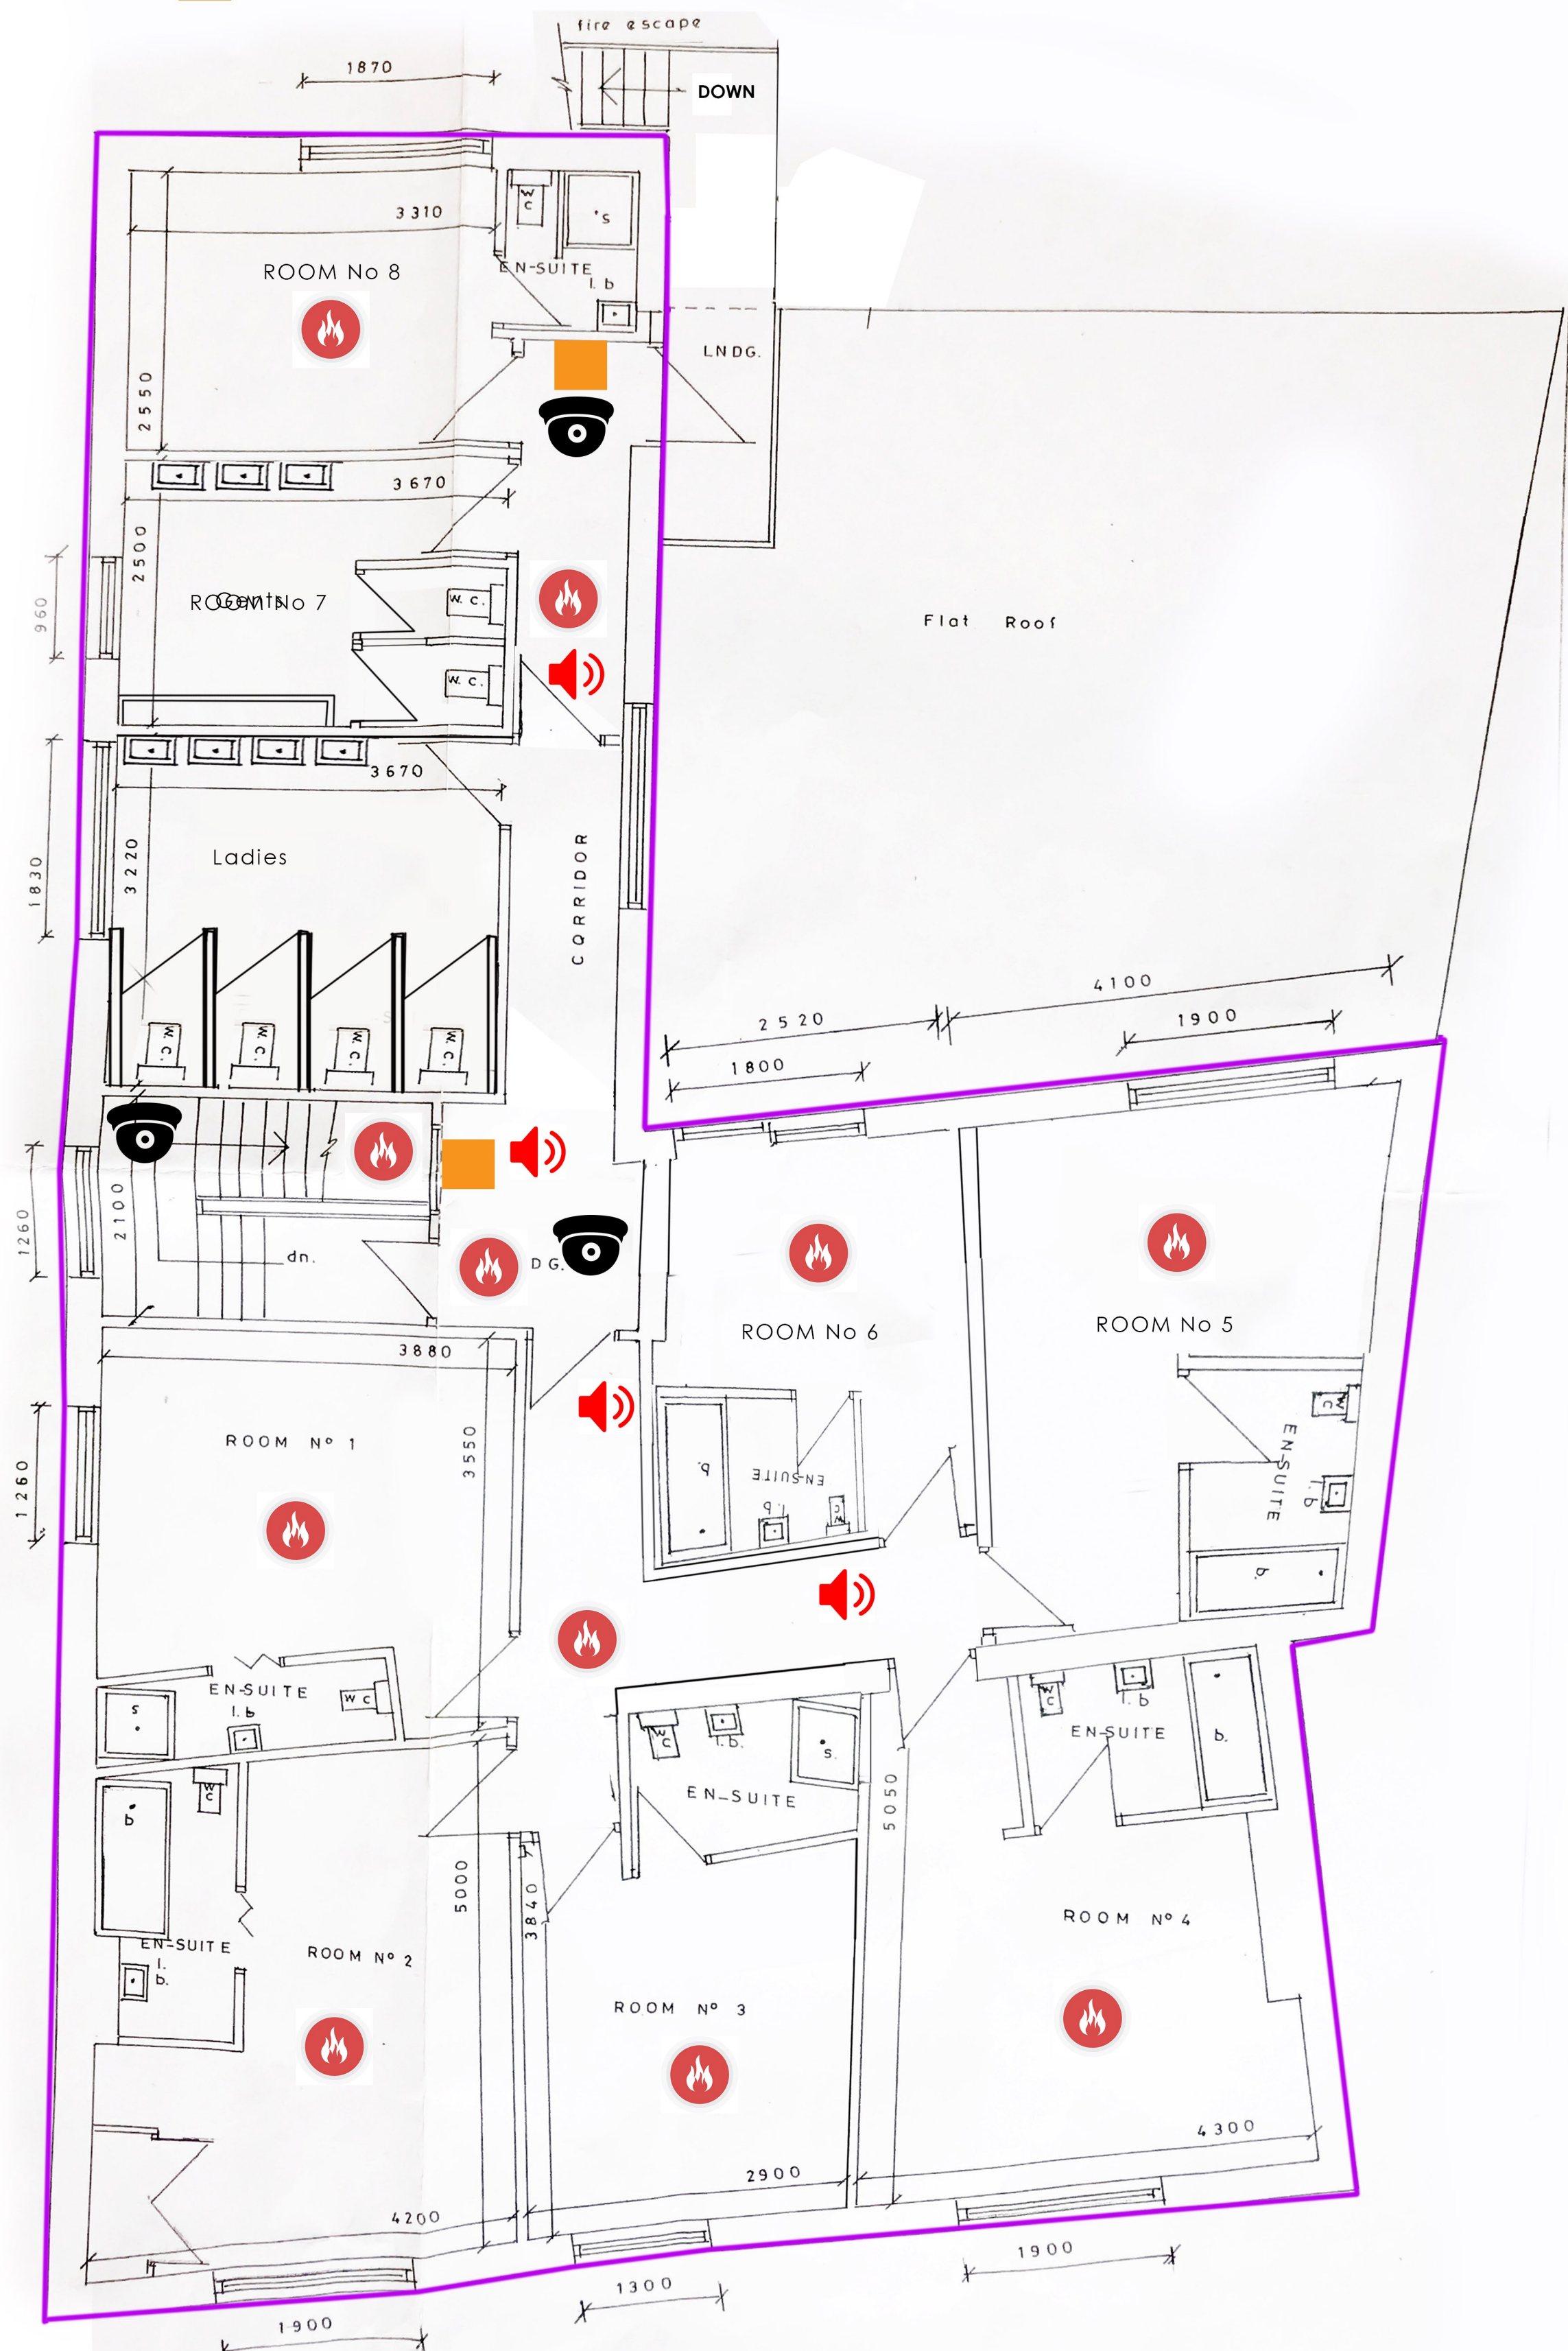


NOTES
 The designs and details on this drawing are copyright and must not be reproduced without the written permission of the designer.
 Contractors are to check all sizes and dimensions before setting out any site or shopwork. Any errors or discrepancies to be reported to the designer.
 Do not scale off this drawing.

REVISIONS _____ DATE _____

- = CONSUMPTION OF ALCOHOL
- = SALE OF ALCOHOL
- = REGULATED ENTERTAINMENT
- = LATE NIGHT REFRESHMENT
- 🔊 = FIRE SOUNDER
- 📹 = CCTV CAMERA
- 🔥 = FIRE DETECTOR
- = FIRE BREAK GLASS

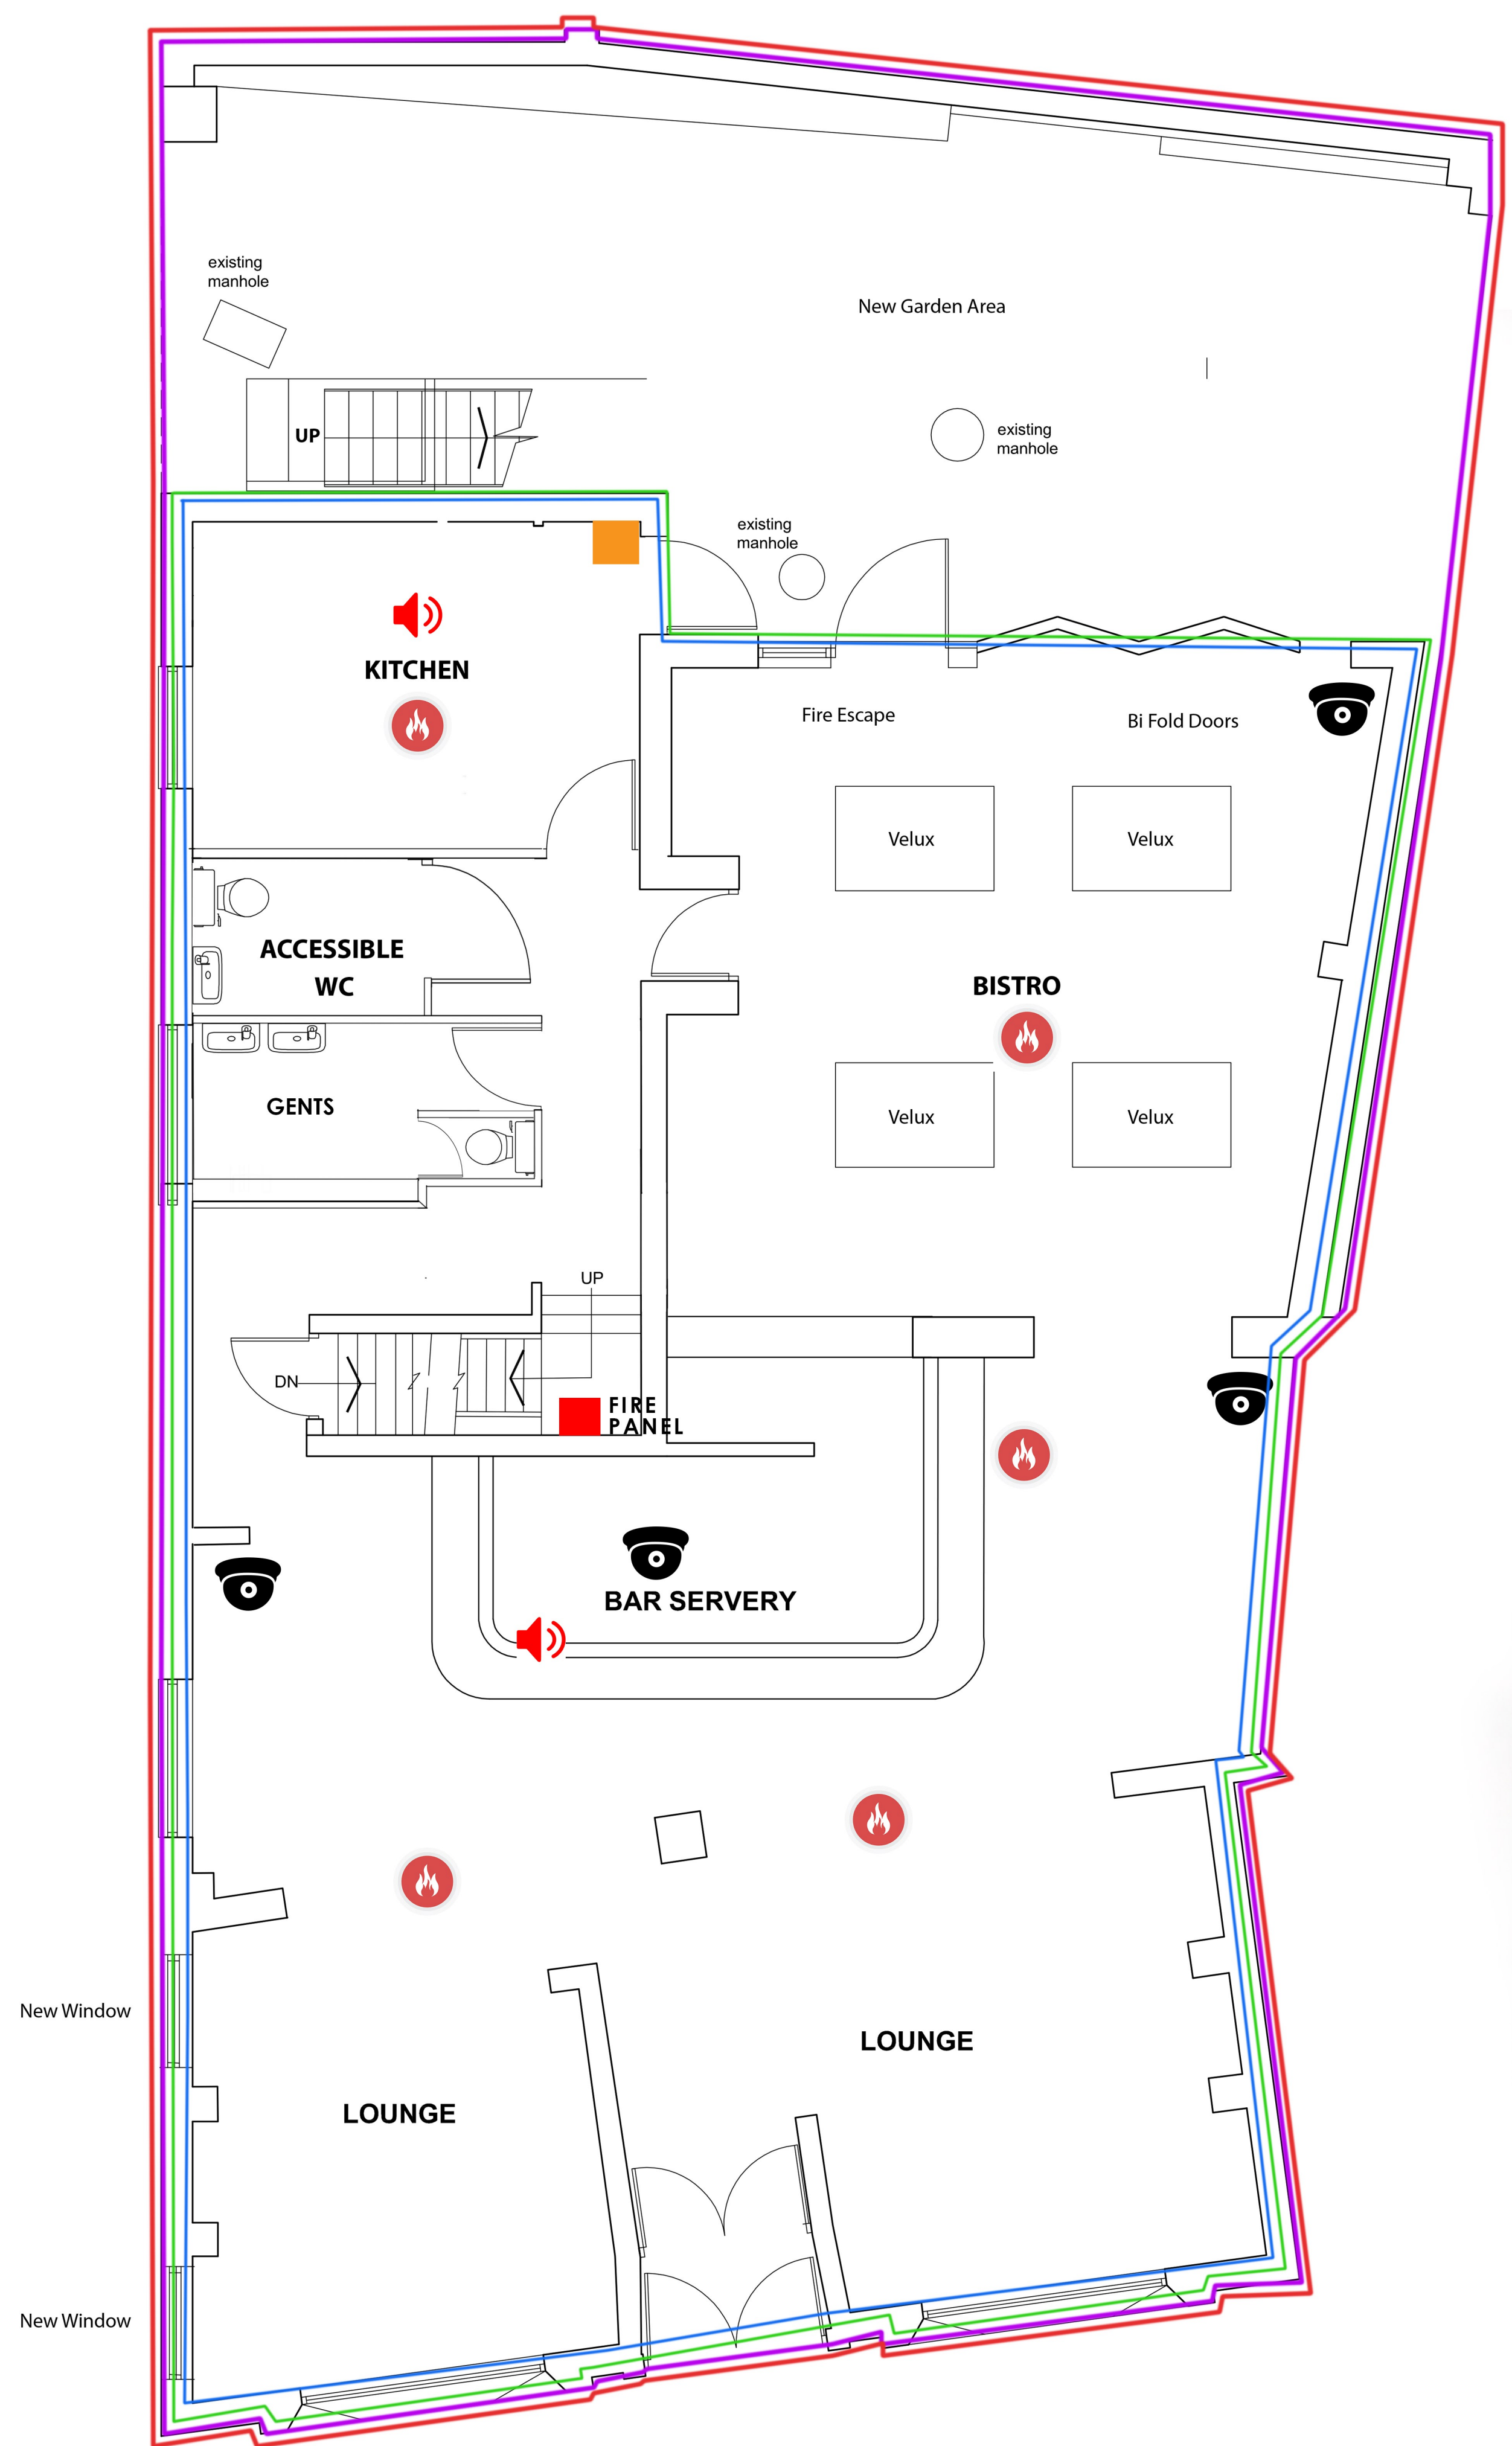

PLANNING

DRAWING DESCRIPTION
 EXISTING FLOOR PLANS

JOB TITLE
THE RED LION
 261 CHATSWORTH ROAD
 CHESTERFIELD, S40 2BL

CLIENT _____

DRAWN BY _____	SCALE 1:50 @ A1
DATE _____	DRAWING NO. 1787 - 02
CHECKED _____	REVISION _____