


Ground Floor

BARN/STABLES

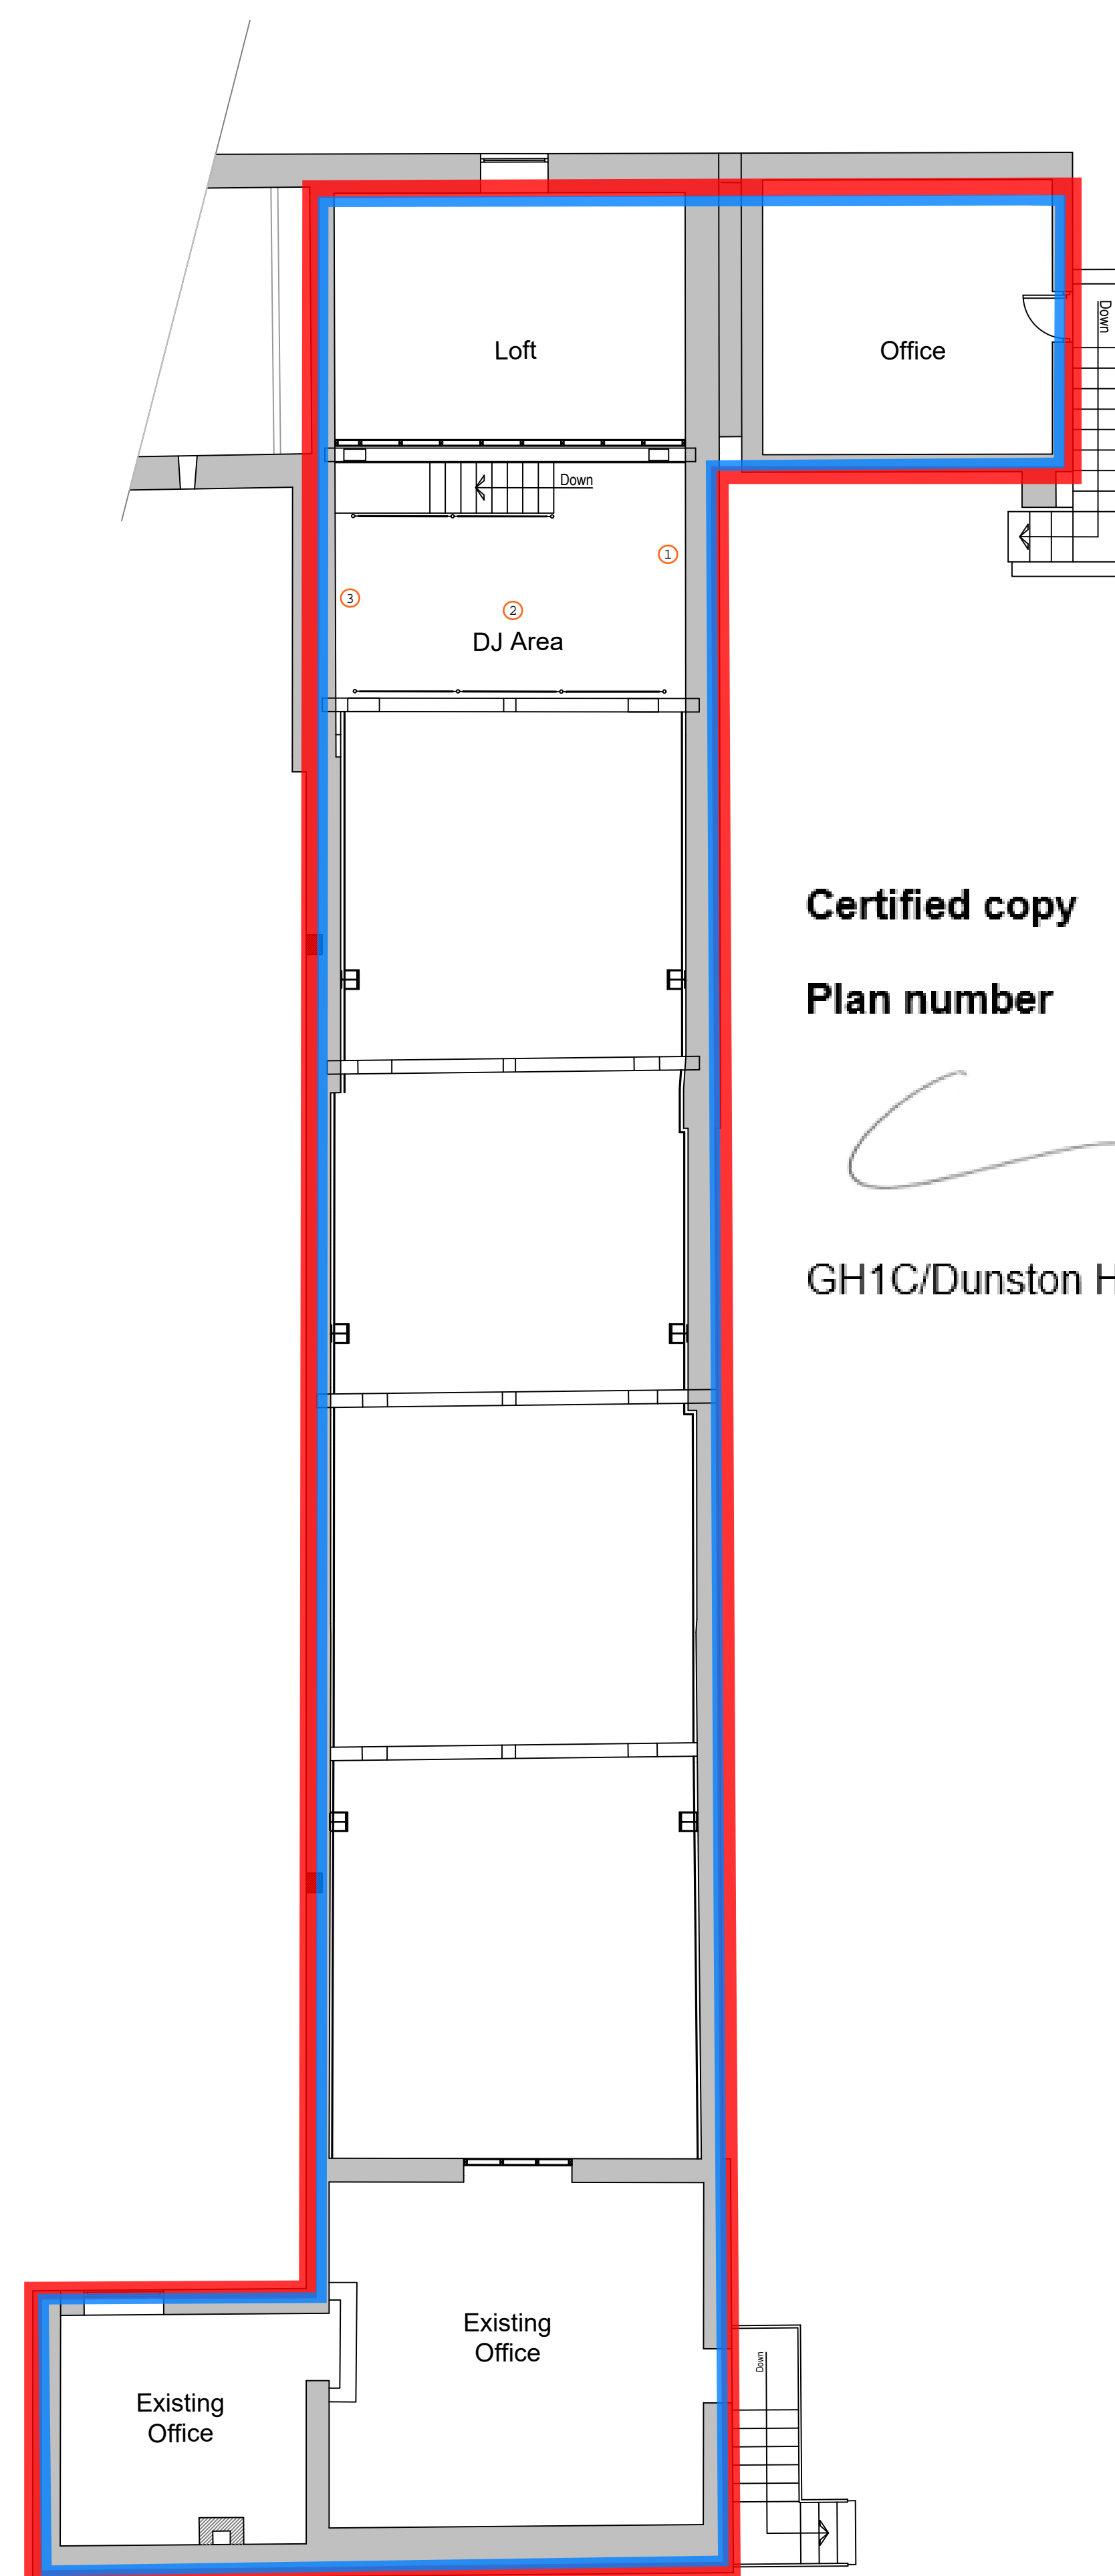

Upper Level

Certified copy

Plan number

GH1C/Dunston Hall/22.09.23

- NOTES
- LICENSED AREA
SALE OF ALCOHOL
 - LICENSED AREA
REGULATED ENTERTAINMENT
& LATE NIGHT REFRESHMENT
- FIRE KEY:**
- ① - WATER FIRE EXTINGUISHER
 - ② - FOAM EXTINGUISHER
 - ③ - CO2 EXTINGUISHER
 - ④ - CALL POINT
 - ⑤ - FIRE EXIT
 - ⑥ - SMOKE DETECTOR

REV.	DESCRIPTION:	BY:	DATE:



CLIENT:
Dunston Hall Leisure Ltd.

PROJECT TITLE:
FUNCTION ROOM AT
DUNSTON HALL,
DUNSTON ROAD,
CHESTERFIELD,
S41 9RL

DRAWING TITLE:
Floor Plans

SCALE AT A1:	DATE:	DRAWN:	CHECKED:
1:75	Aug 23	DAG	
PROJECT NO:	DRAWING NO:	REVISION:	
0010	SK060		