




EXISTING FRONT ELEVATION

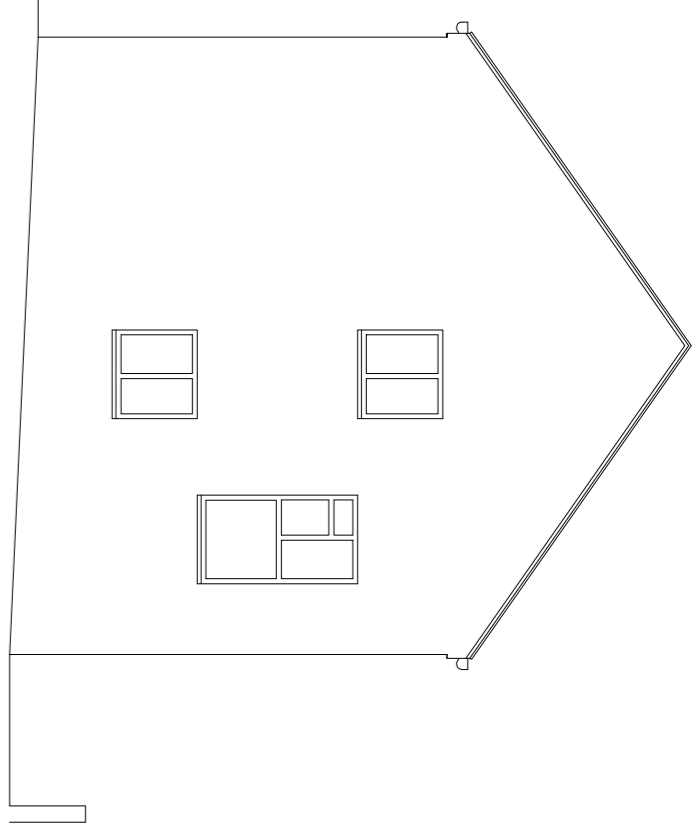


EXISTING SIDE ELEVATION

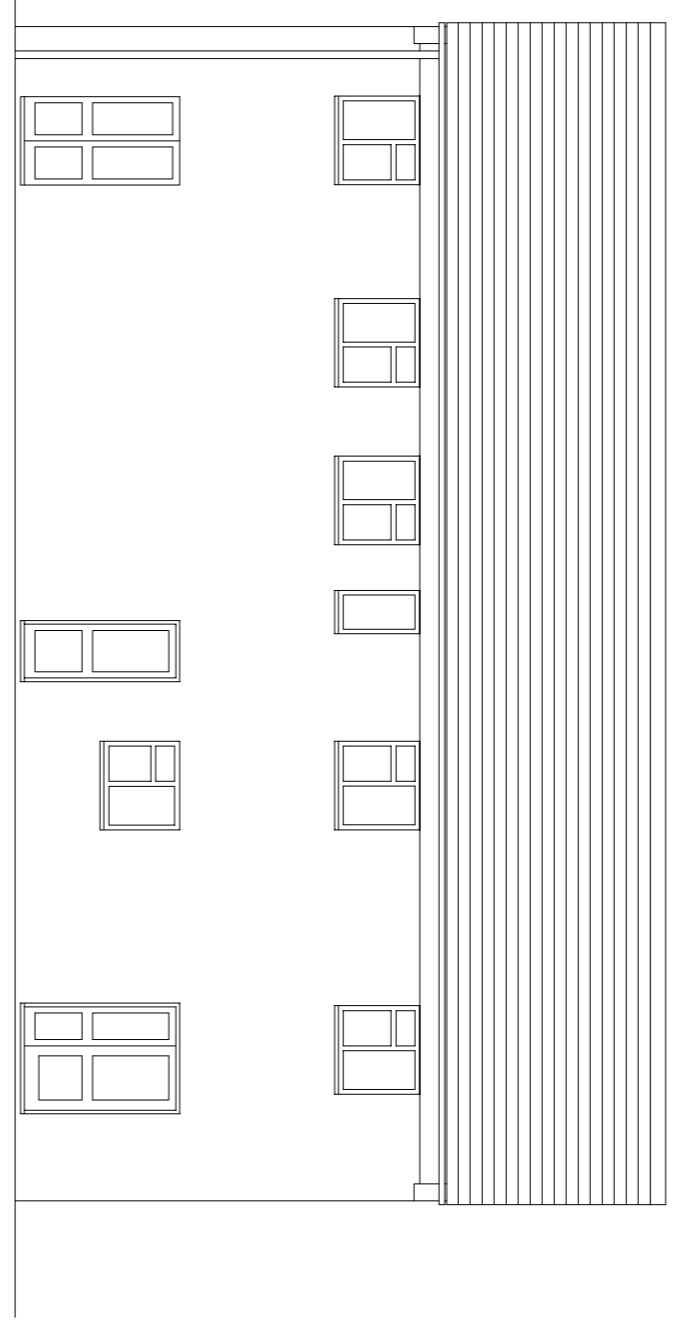


EXISTING REAR ELEVATION

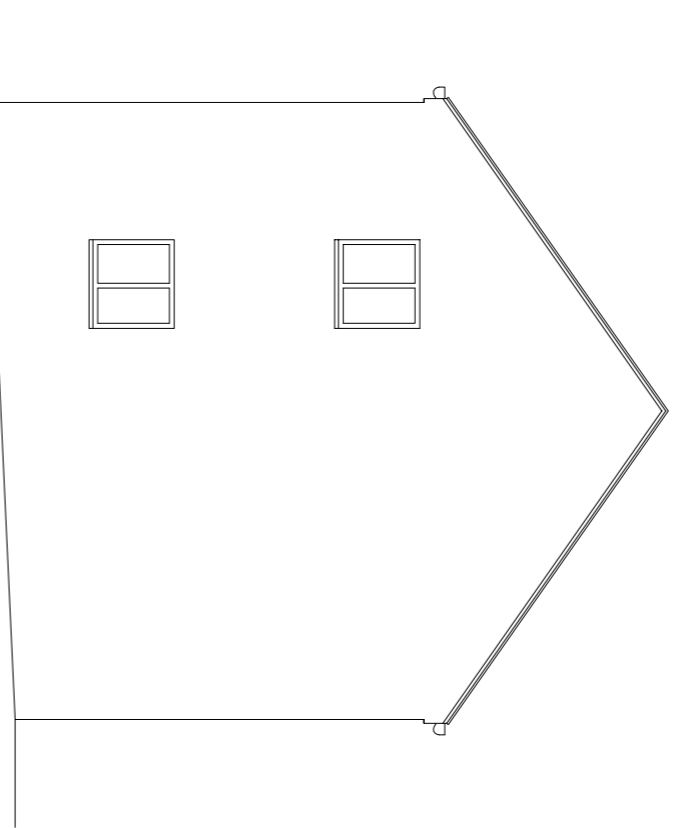


EXISTING SIDE ELEVATION

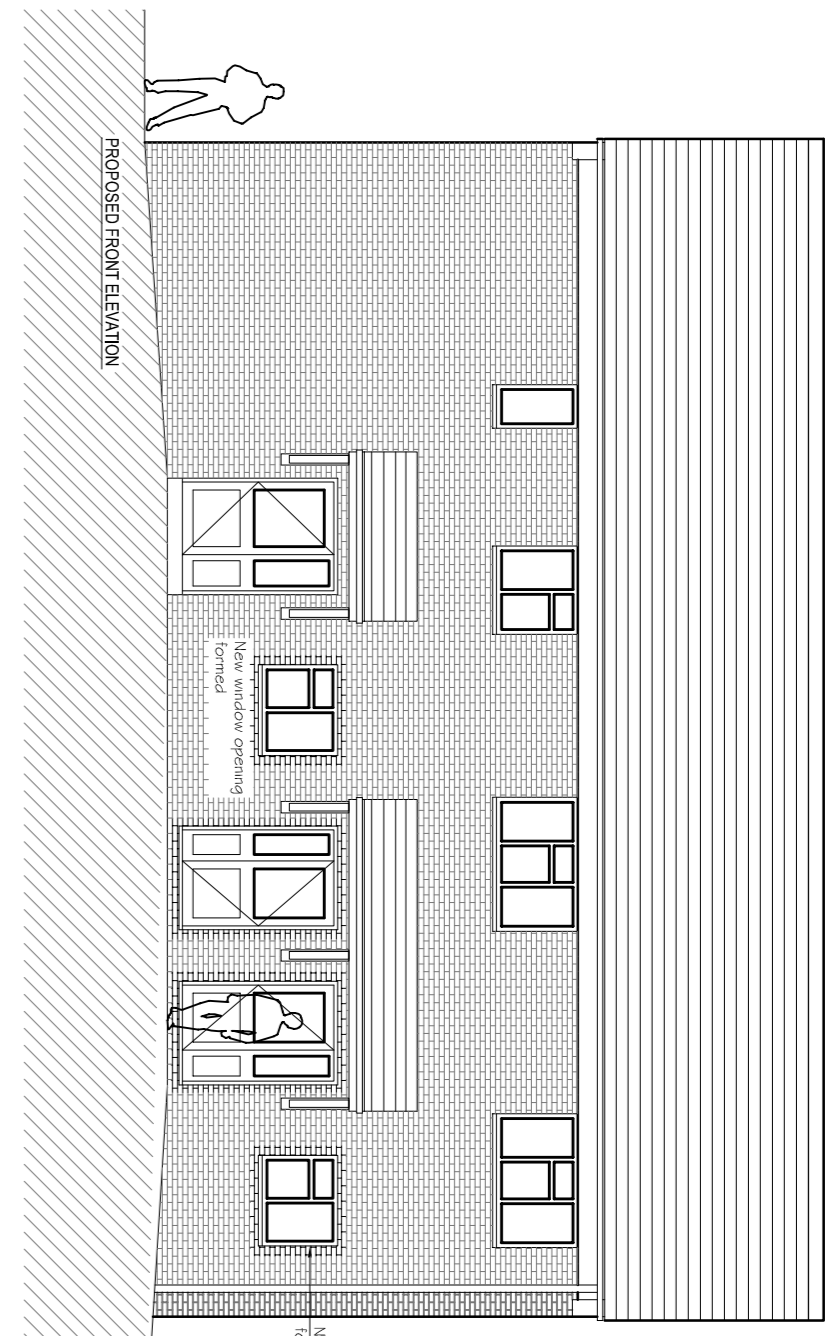


PROPOSED FRONT ELEVATION

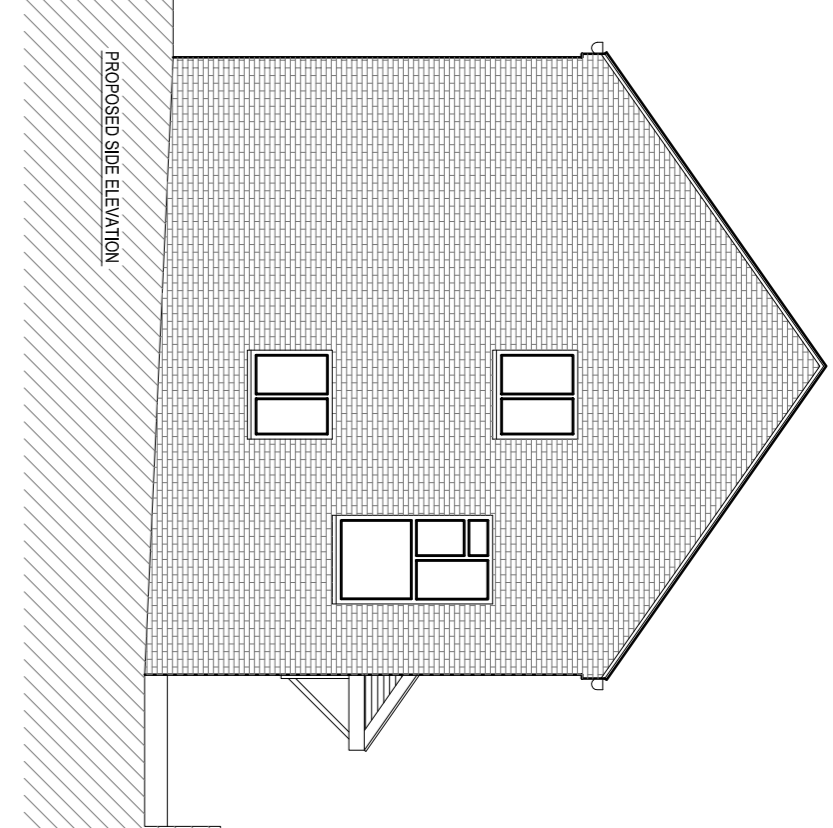



PROPOSED SIDE ELEVATION

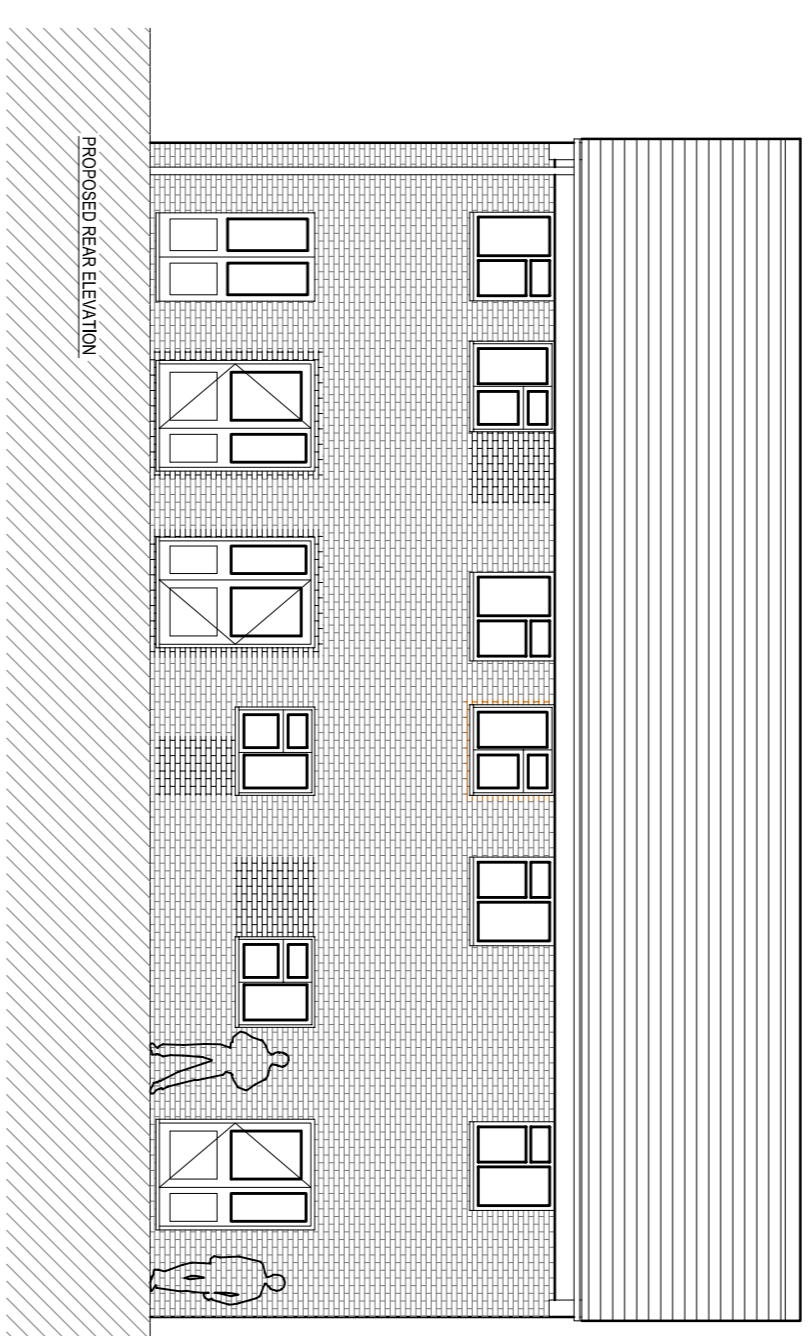


PROPOSED REAR ELEVATION

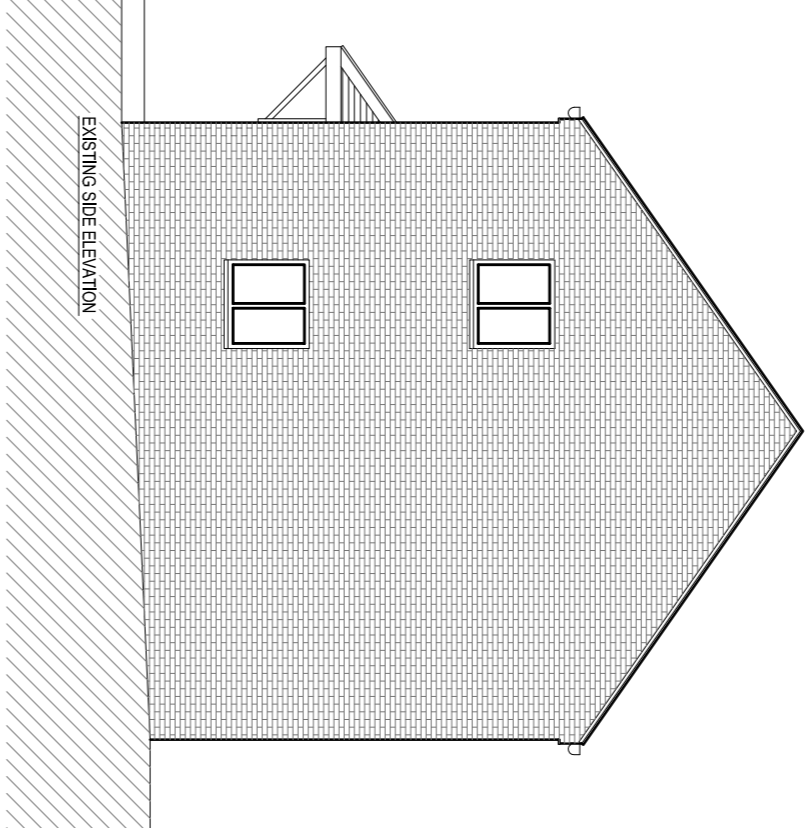


EXISTING SIDE ELEVATION

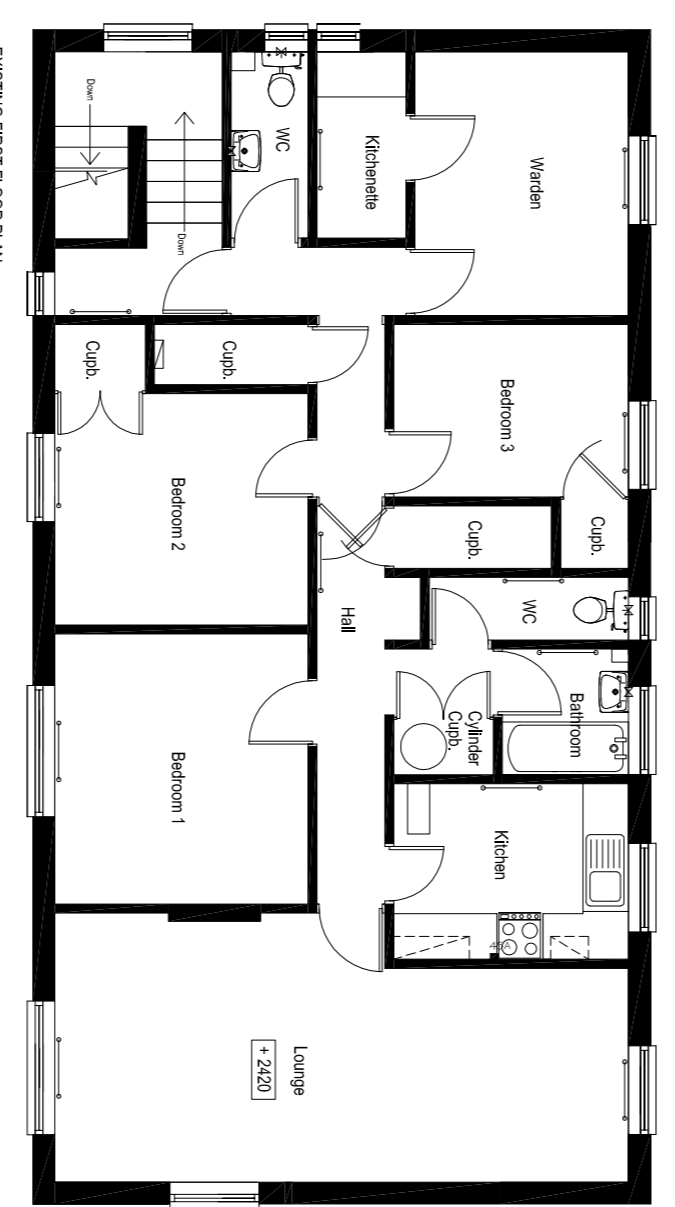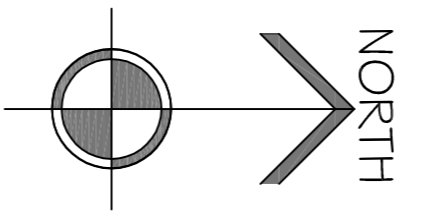


EXISTING FIRST FLOOR PLAN

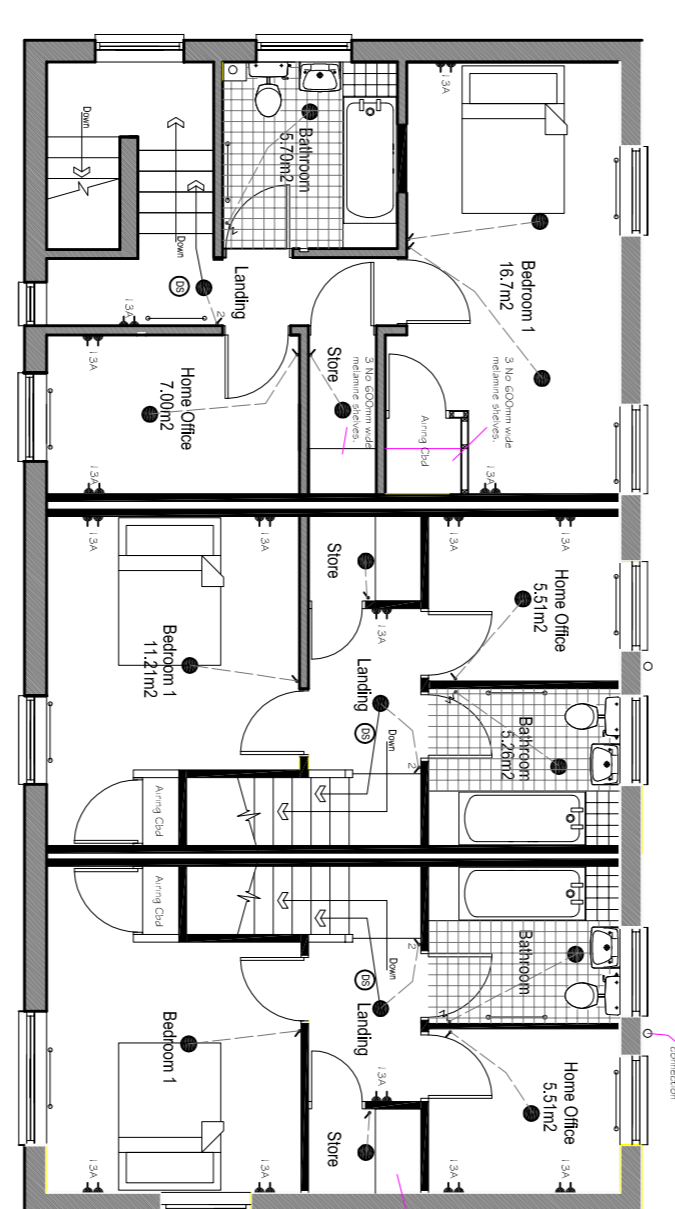

PROPOSED FIRST FLOOR PLAN

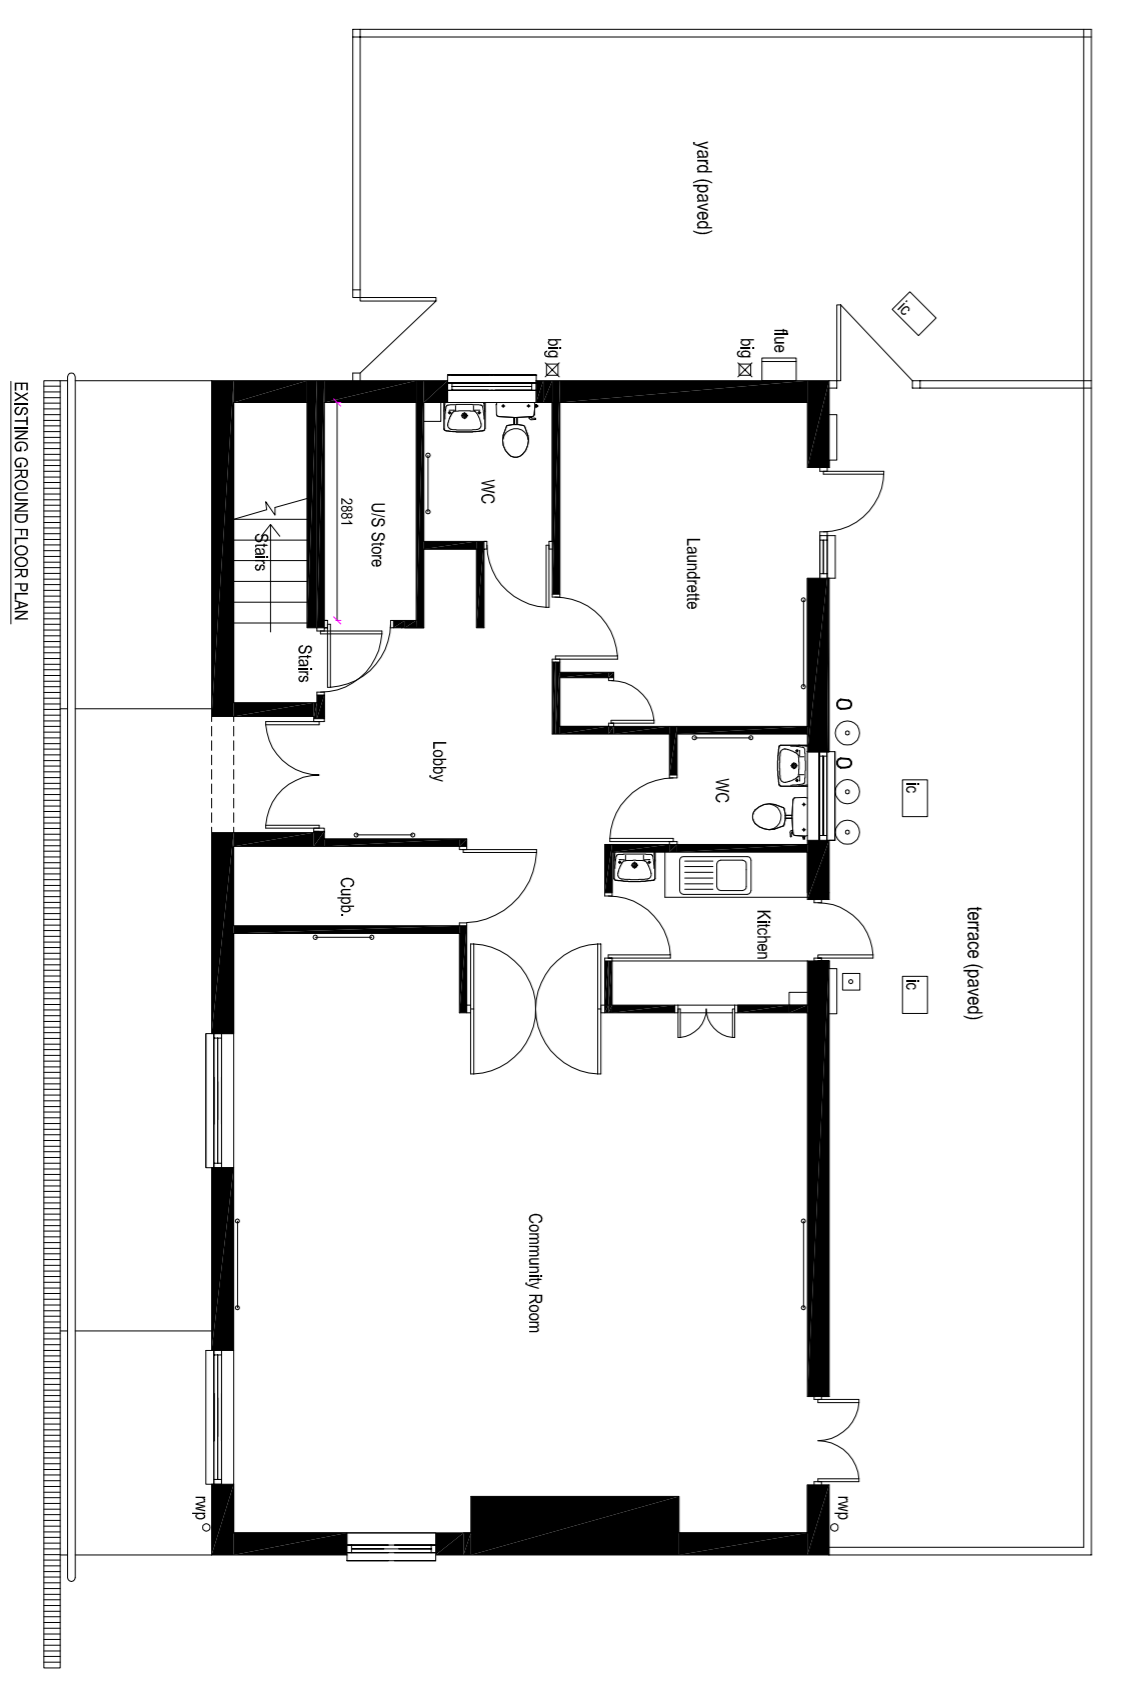


EXISTING GROUND FLOOR PLAN

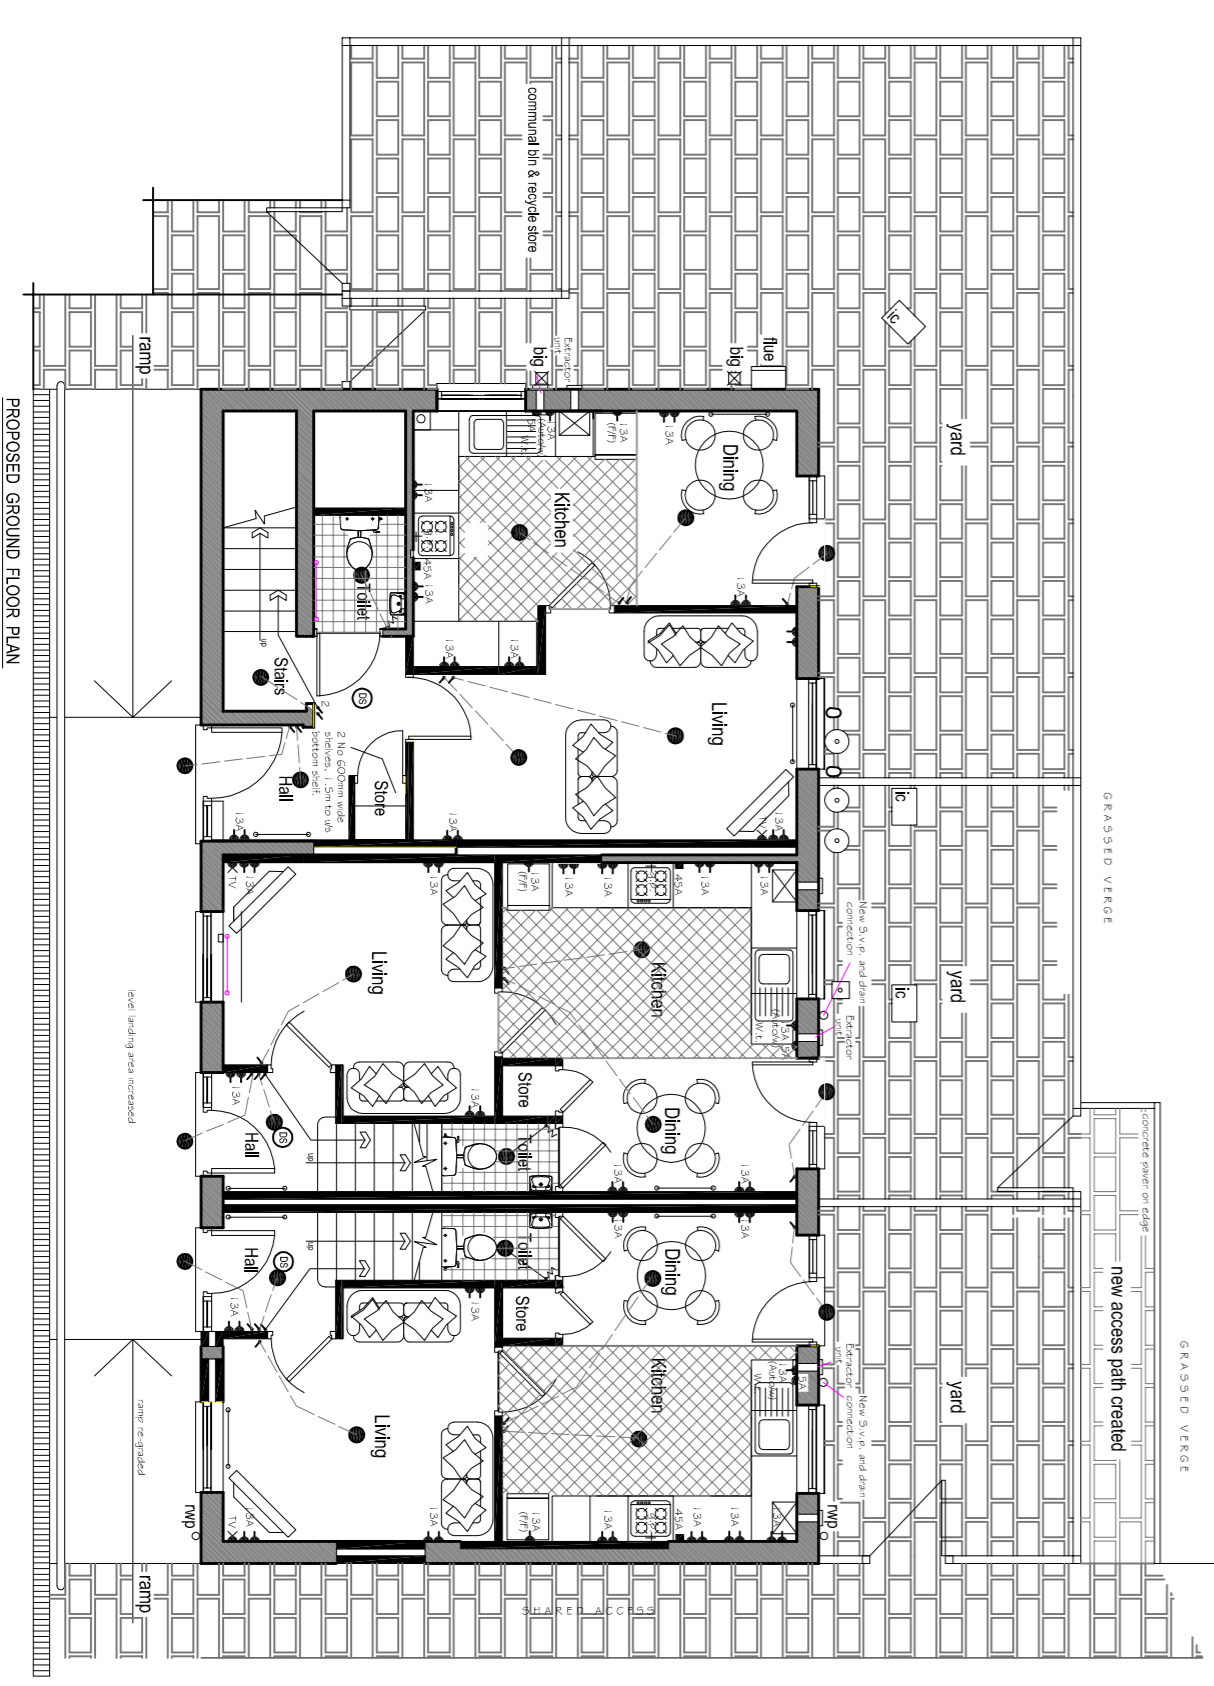

PROPOSED GROUND FLOOR PLAN



BLOCK PLAN - 1:500

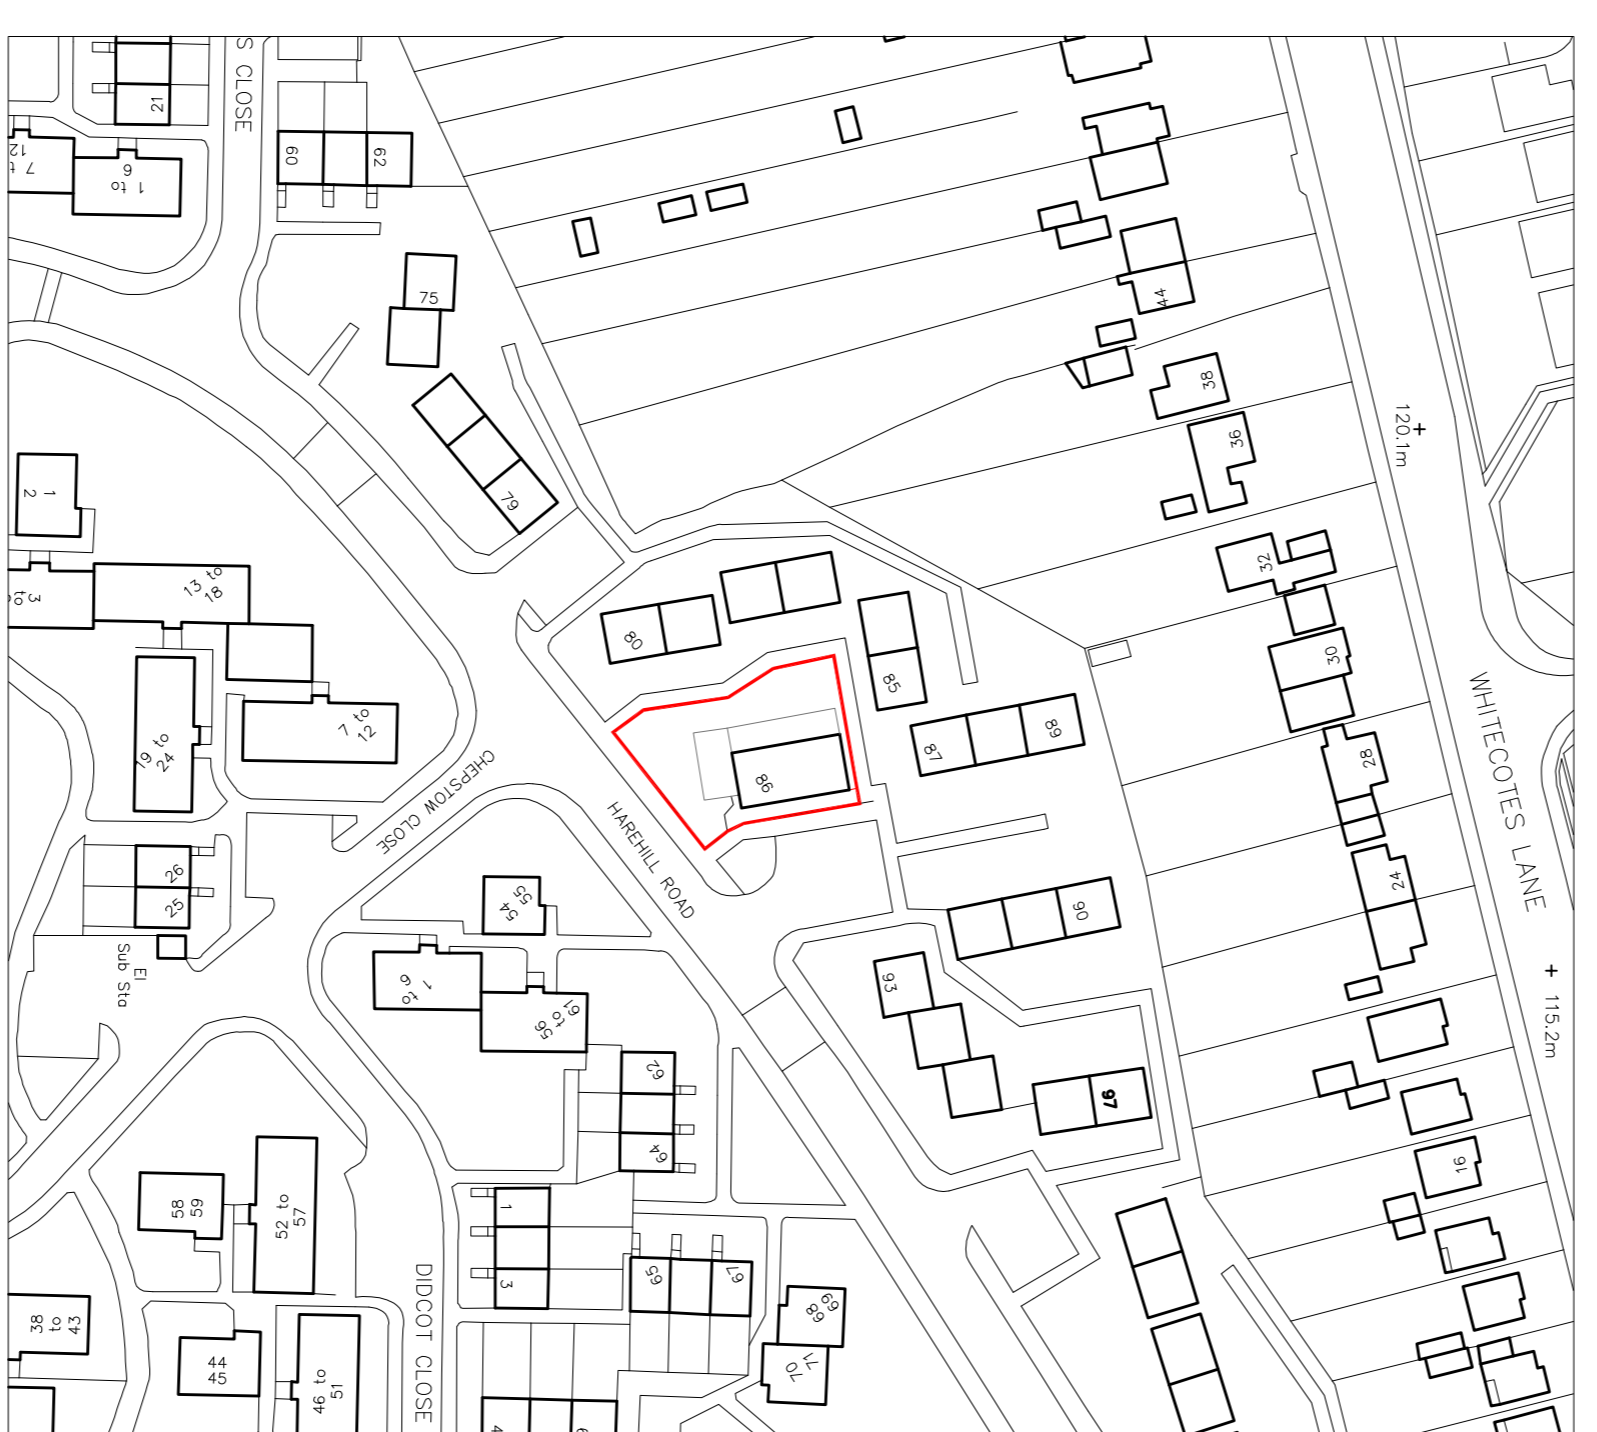

SITE LOCATION PLAN - 1:1250

Housing Services,
Architectural Consultancy,
Town Hall
Chesterfield,
Derbyshire.
S40 1LP.

Tel: 01246 345345
Fax: 01246 345424

Chesterfield
BOROUGH COUNCIL

CONTRACT
86 GRANGEWOOD ROAD
CHESTERFIELD, DERBYSHIRE

DRAWING TITLE
PROPOSED PLANNING DRAWING

DRAWN	NJH	SCALE	1:50, 1:100, 1:500
CHECKED			1:1250
DATE	JUL 2014	DRAWING NO.	7426-200
REV			