

CDM Residual Risks

In addition to the hazards/ risks normally associated with the types of works detailed on this drawing, please note the following:

Construction

- 1 Located within a public park
- 2 Existing buried services




Maintenance/ Cleaning

- 1 No unusual risks.


Decommissioning/ Demolition

- 1 No unusual risks


It is assumed that all works will be carried out by a competent contractor working, where appropriate, to an approved method statement

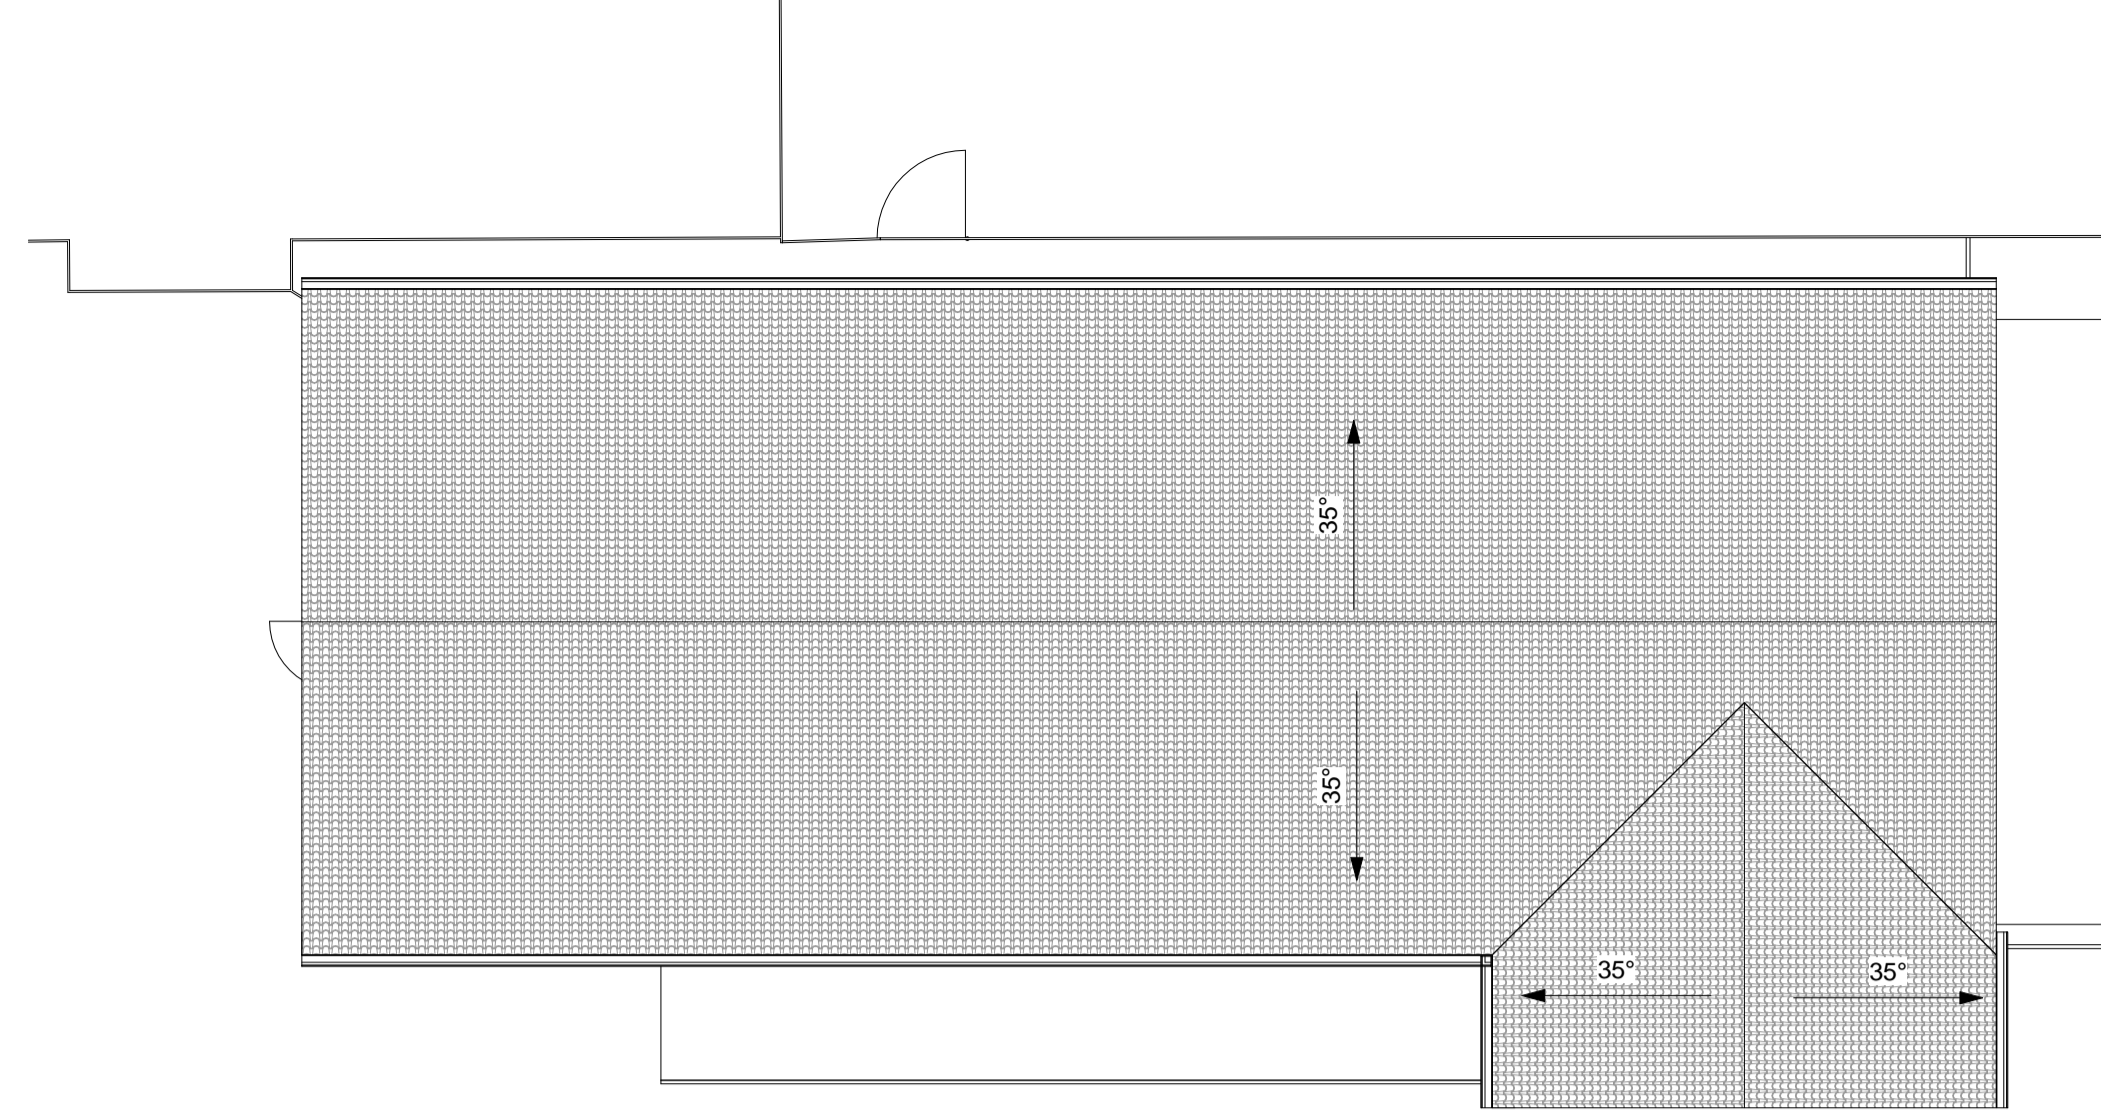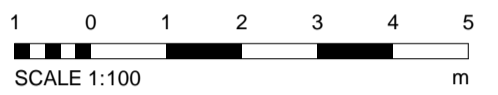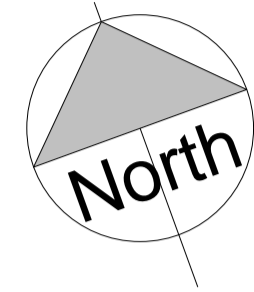

3 Roof
1 : 100

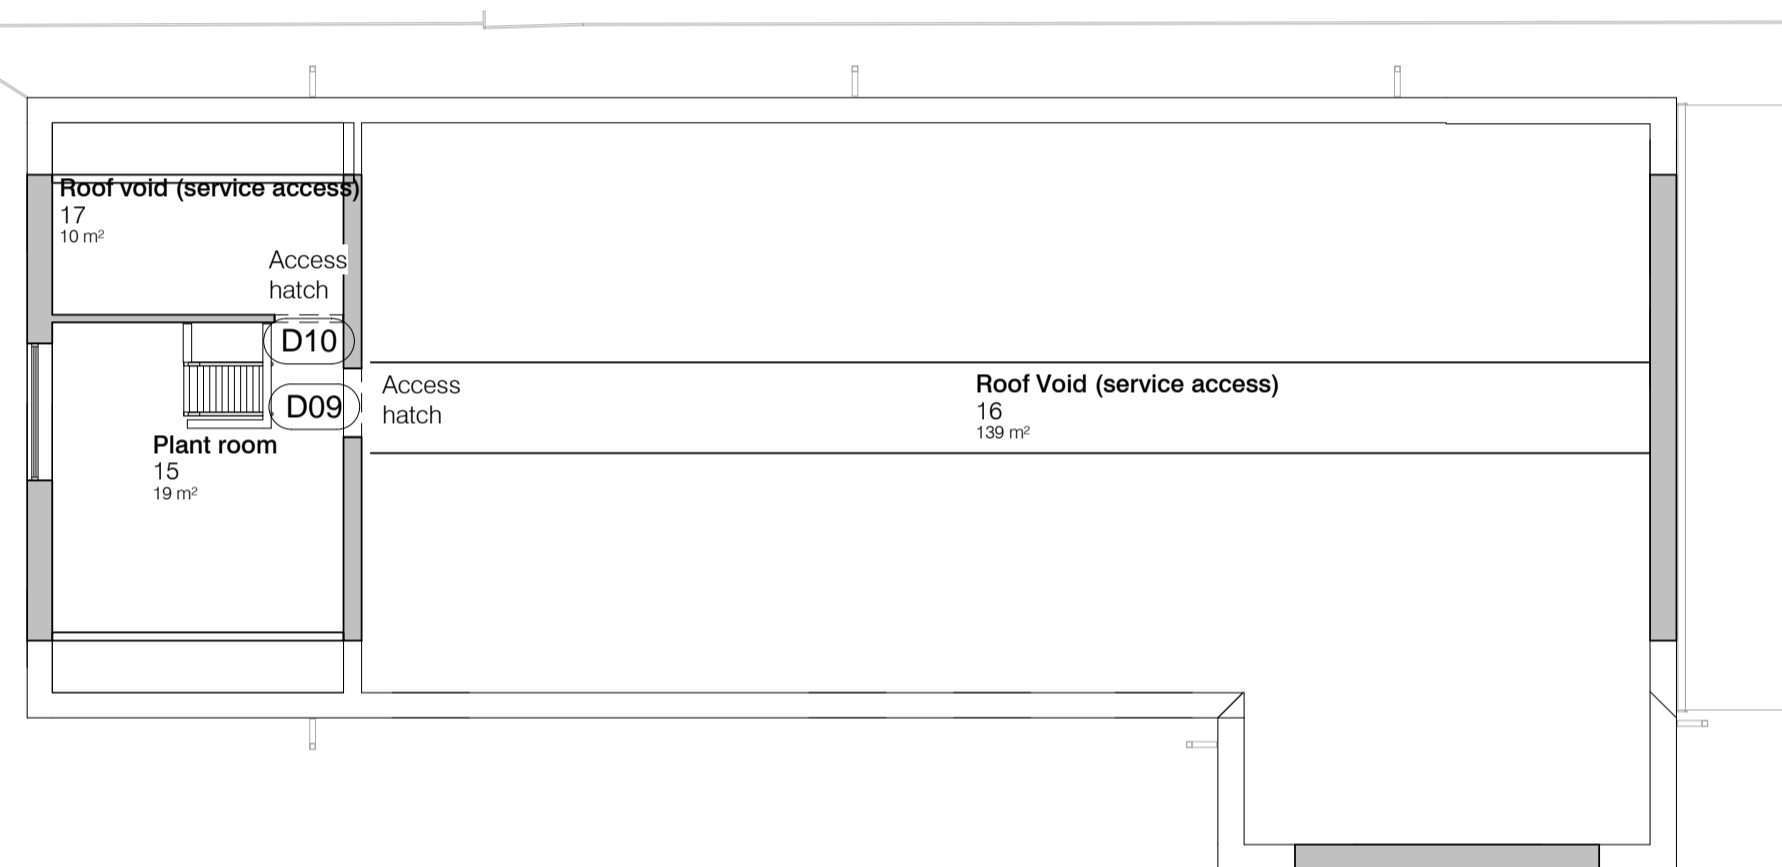

2 First floor plant
1 : 100

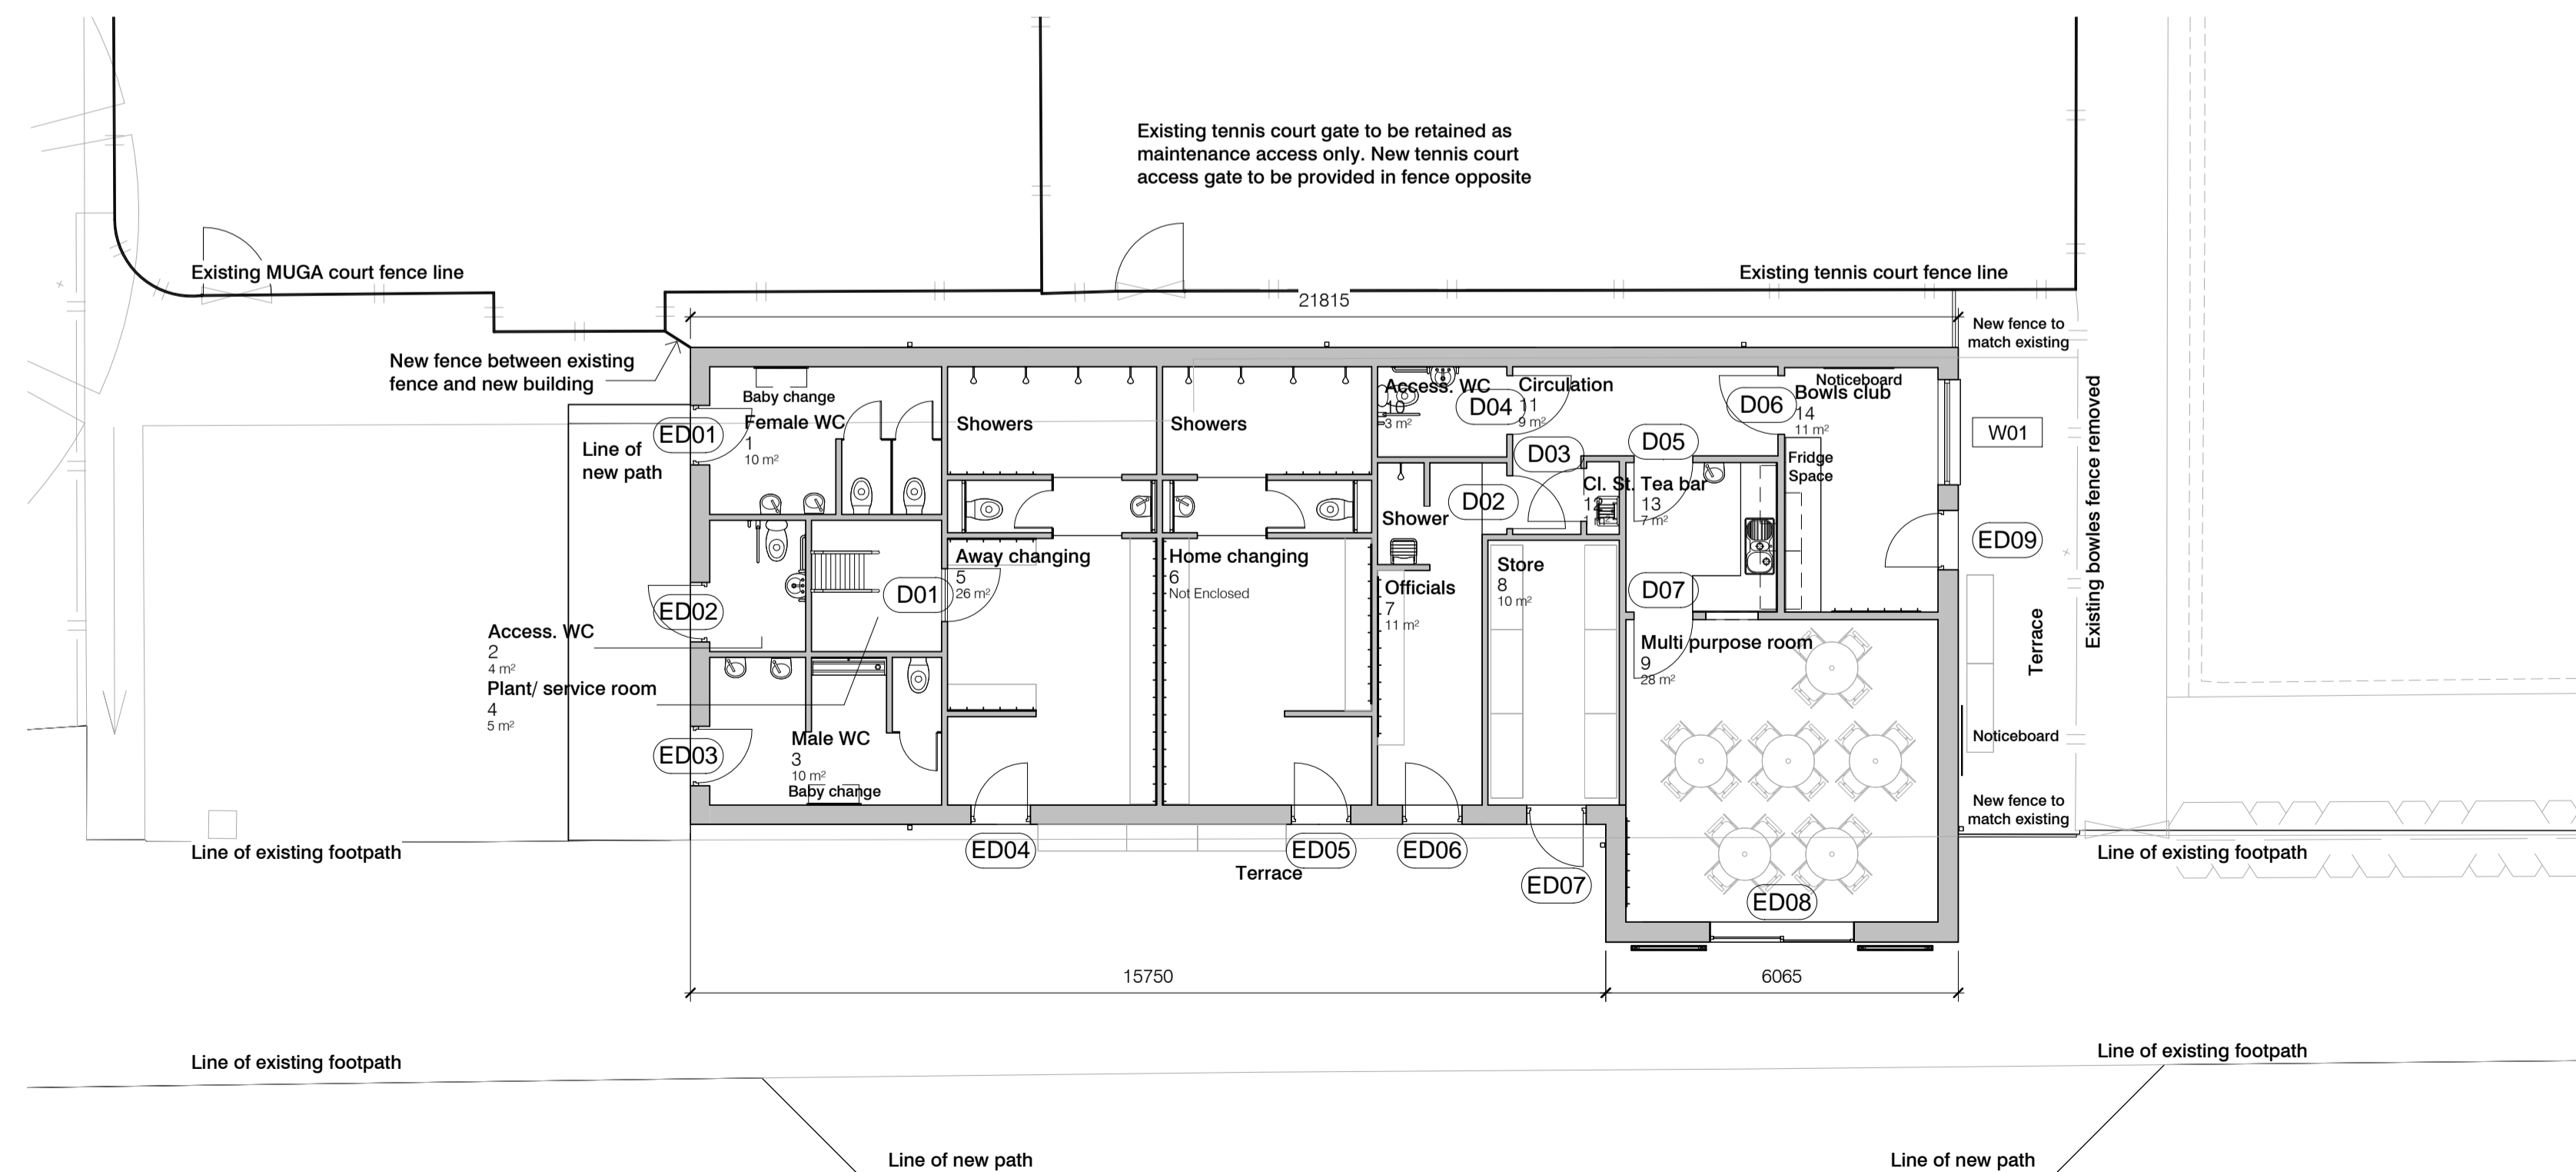

1 Ground floor 1_100
1 : 100

D	DOOR NUMBERS ADDED	22/10/13	MF
C	VERANDAS OMITTED, ROOF DESIGN ALTERED	27/08/13	MF
B	GF PLAN REVISED, FIRST FLOOR & ROOF PLAN ADDED, ELEVATIONS REMOVED	10/09/13	MF
A	GA reduced	21.08.13	ZJT
No	Revision	Date	Initis

Job
EASTWOOD PARK PAVILION

Drawing
GA PLAN GROUND, FIRST & ROOF

Client
CHESTERFIELD BOROUGH COUNCIL

**FRANK
SHAW
ASSOCIATES
LIMITED
ARCHITECTS**

Penmore House Hasland Chesterfield Derbyshire S41 0SU
Tel 01246 233255 Fax 01246 220009 www.frankshawassociates.co.uk

Scale	Date	Drawn/Checked
1 : 100@A1	08/09/13	MF
Job Number	Dwg No	Rev
13034	105	D