


PLAN - CHE/17/00390/OUT - Pondhouse Farm, Troughbrook Road

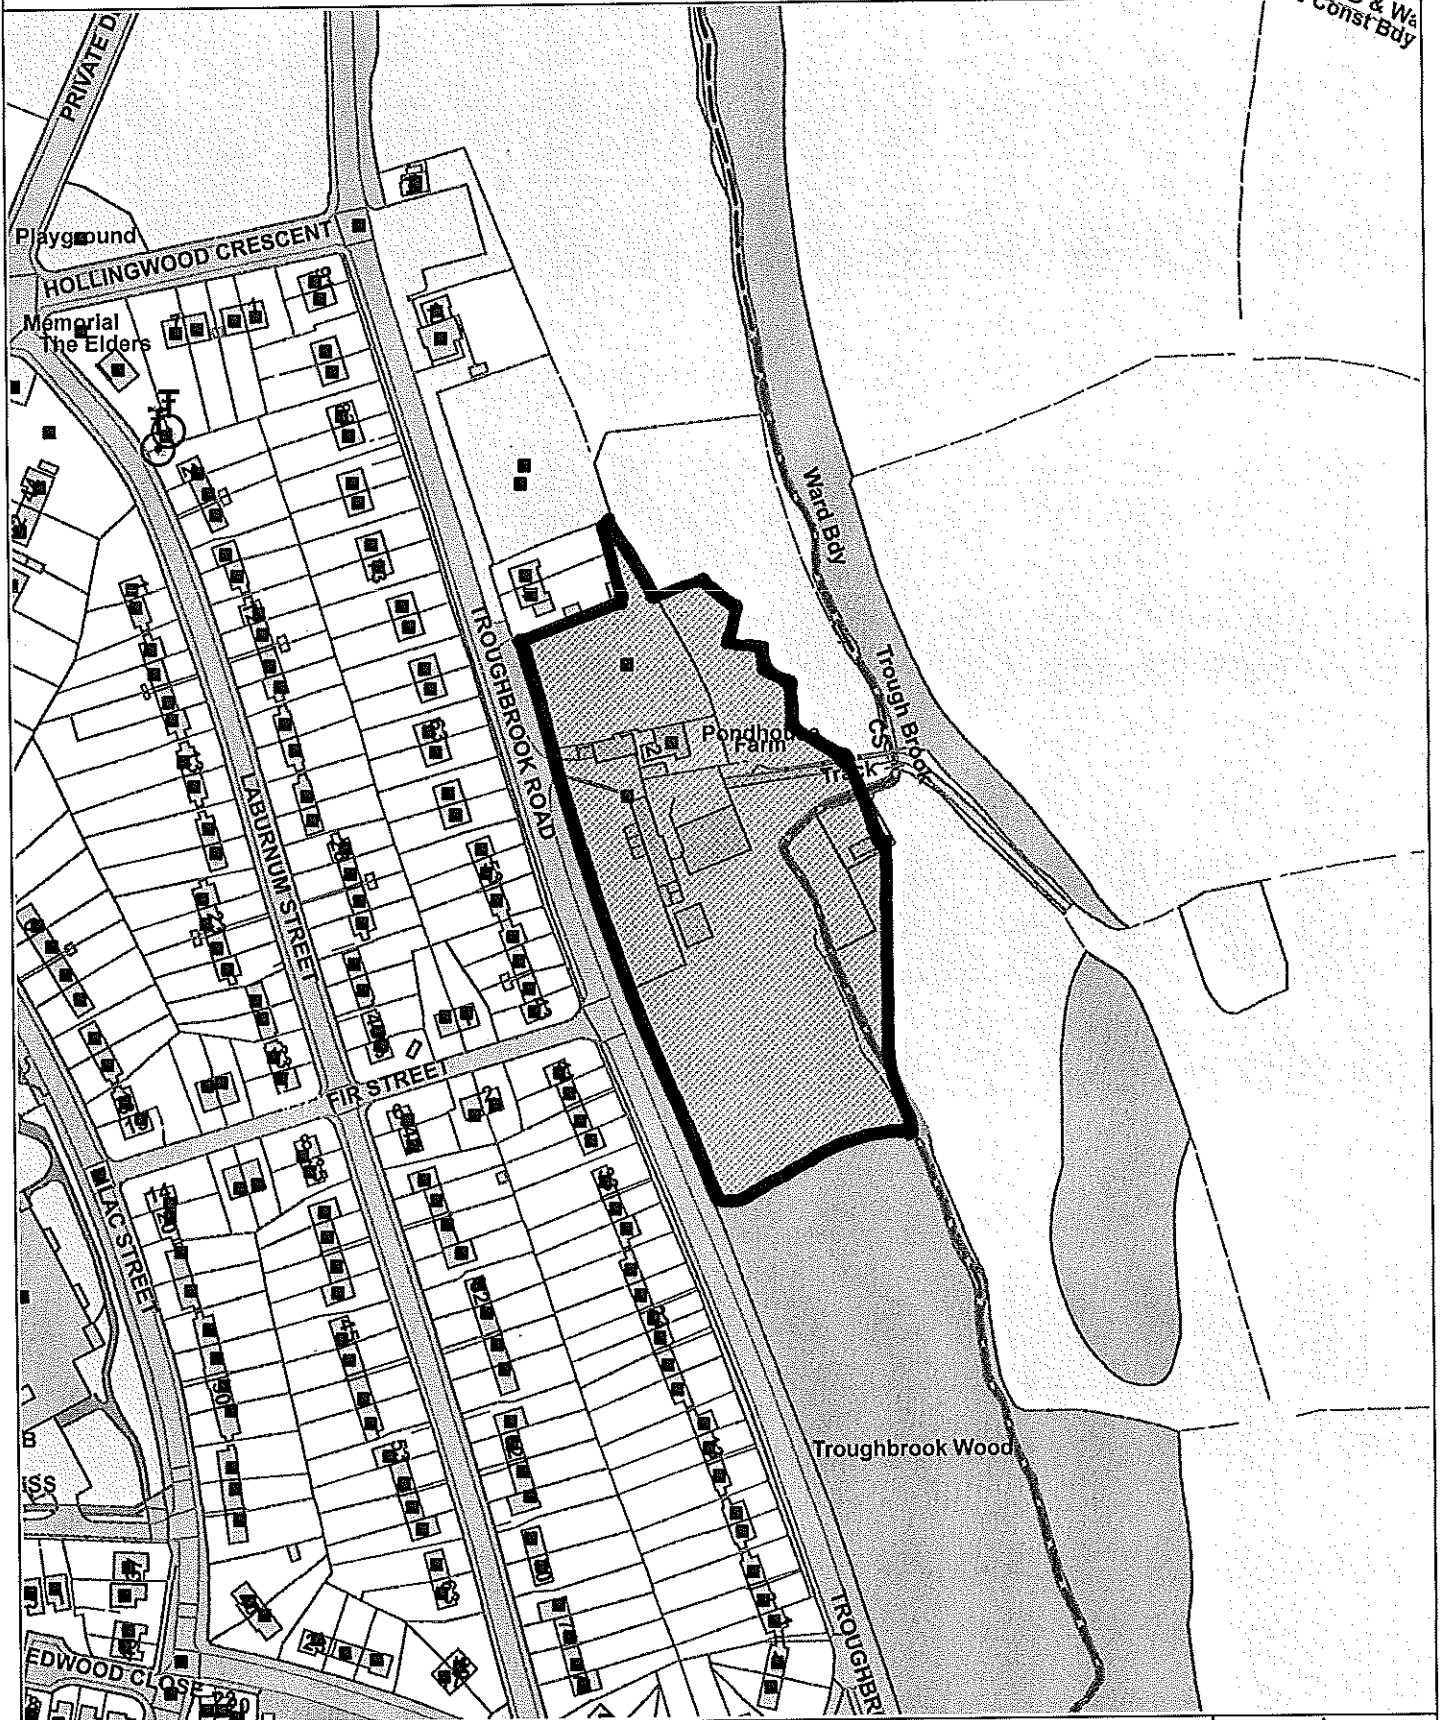

CHESTERFIELD
BOROUGH COUNCIL

Reproduced from the Ordnance Survey map with the permission of the Controller of Her Majesty's Stationery Office © Crown Copyright 2012.
Unauthorised reproduction infringes Crown Copyright and may lead to prosecution or civil proceedings.
Chesterfield Borough Council Licence No. 100018505 (2017)



Scale 1:2145