


PLAN - CHE/17/00661/FUL - 51 Chesterfield Rd

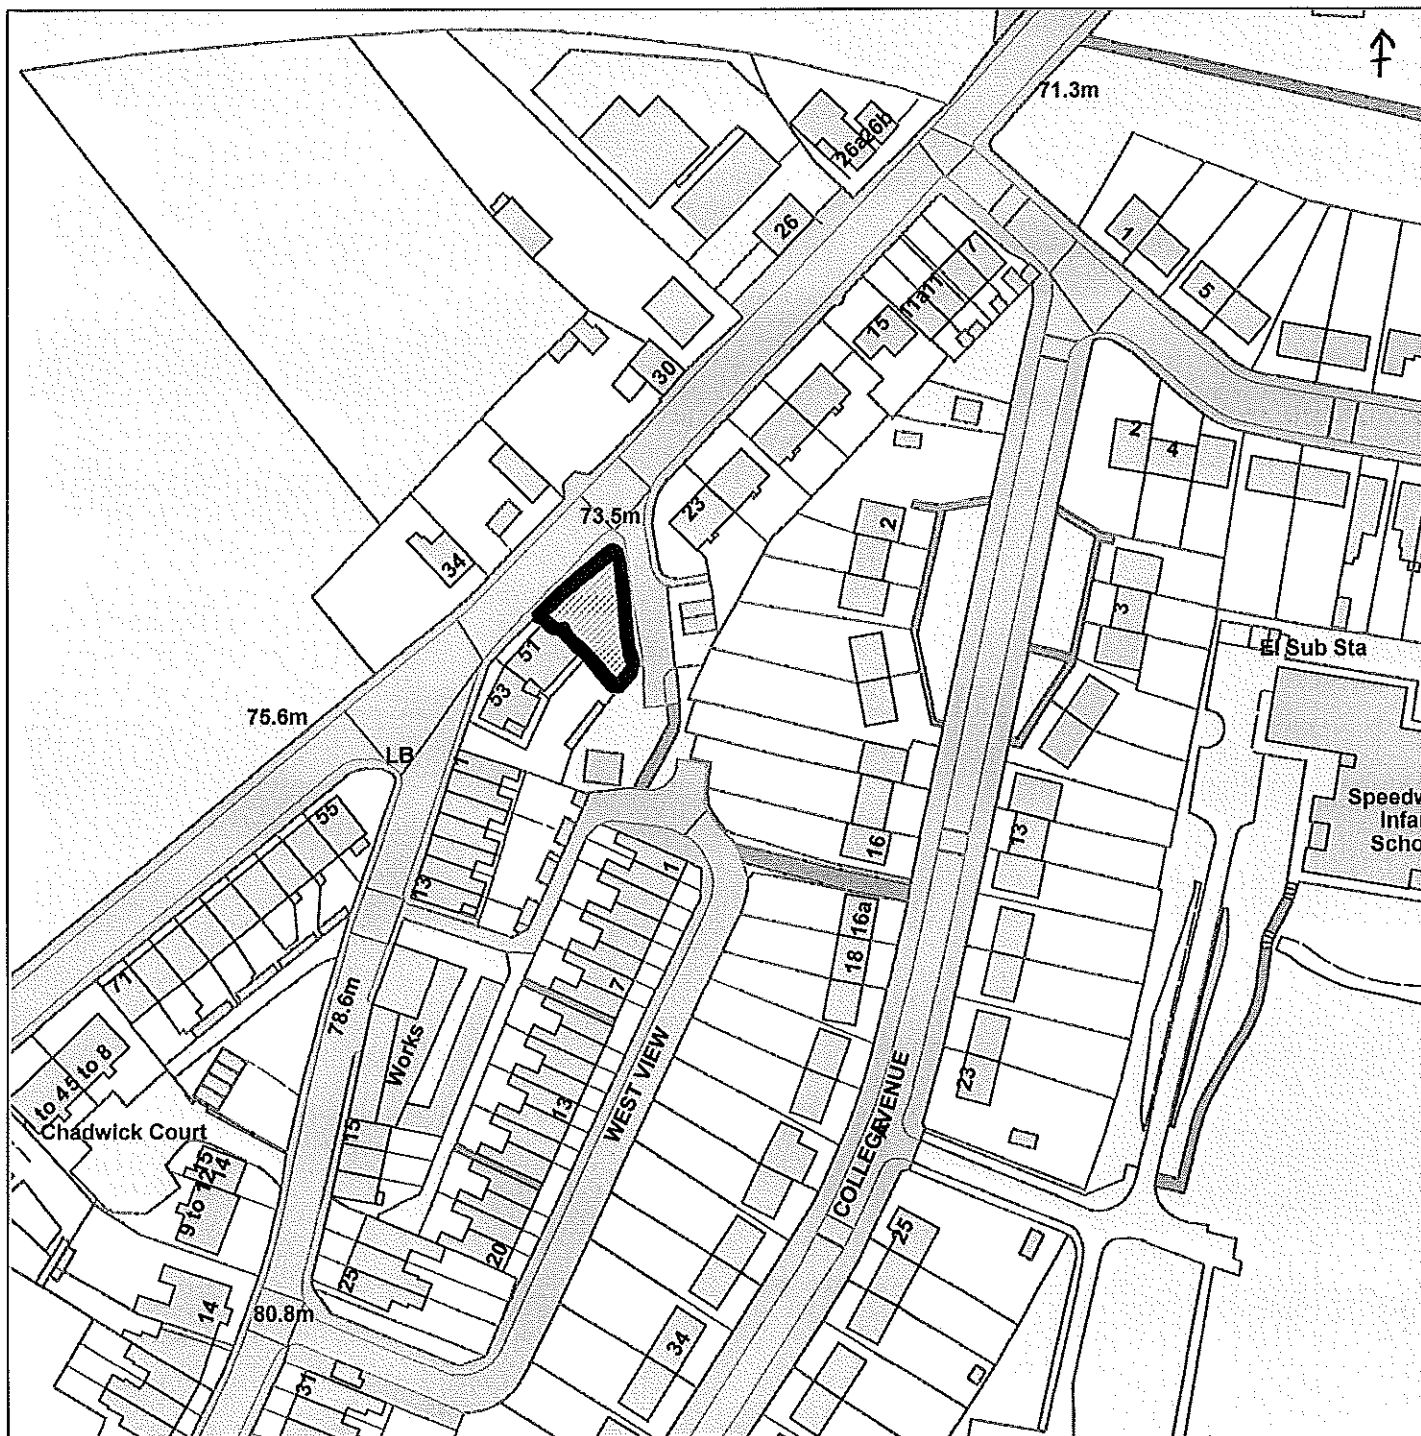

Scale : 1:1333

Reproduced from the Ordnance Survey map with the permission of the Controller of Her Majesty's Stationery Office © Crown Copyright 2012.

Unauthorised reproduction infringes Crown Copyright and may lead to prosecution or civil proceedings.

Organisation	Not Set
Department	Not Set
Comments	
Date	09 November 2017
SLA Number	Not Set