


Planning Committee - CHE/18/00224/REM - 146 to 152 Hady Lane

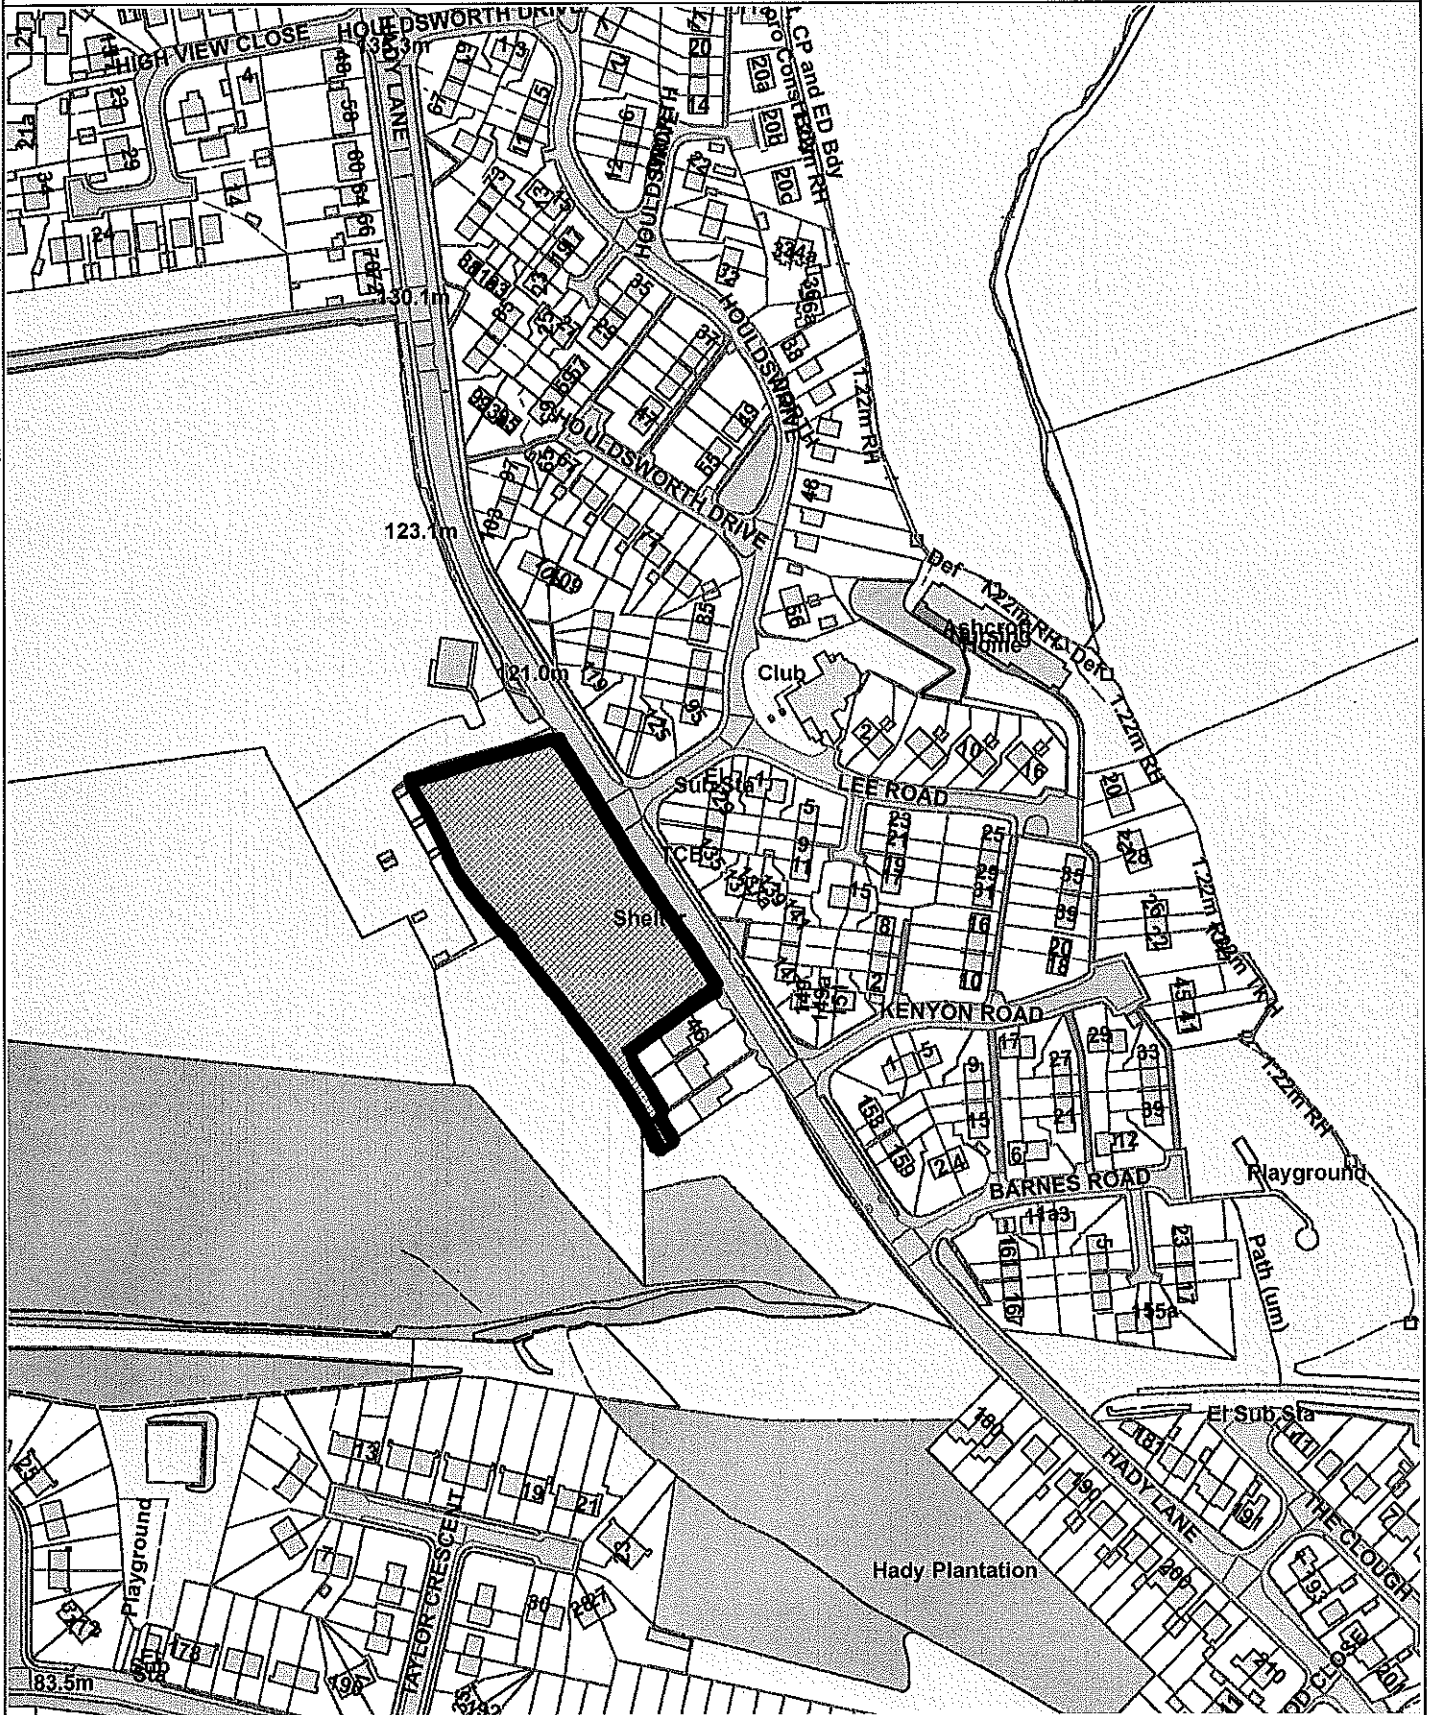

CHESTERFIELD
BOROUGH COUNCIL

Reproduced from the Ordnance Survey map with the permission of the Controller of Her Majesty's Stationery Office © Crown Copyright 2012.
 Unauthorised reproduction infringes Crown Copyright and may lead to prosecution or civil proceedings.
 Chesterfield Borough Council Licence No. 100018505 (2017)



Scale 1:2646