


Planning Committee - CHE/18/00691/FUL and CHE/18/00692/LBC -
Park Hall Farm, Walton Back Lane

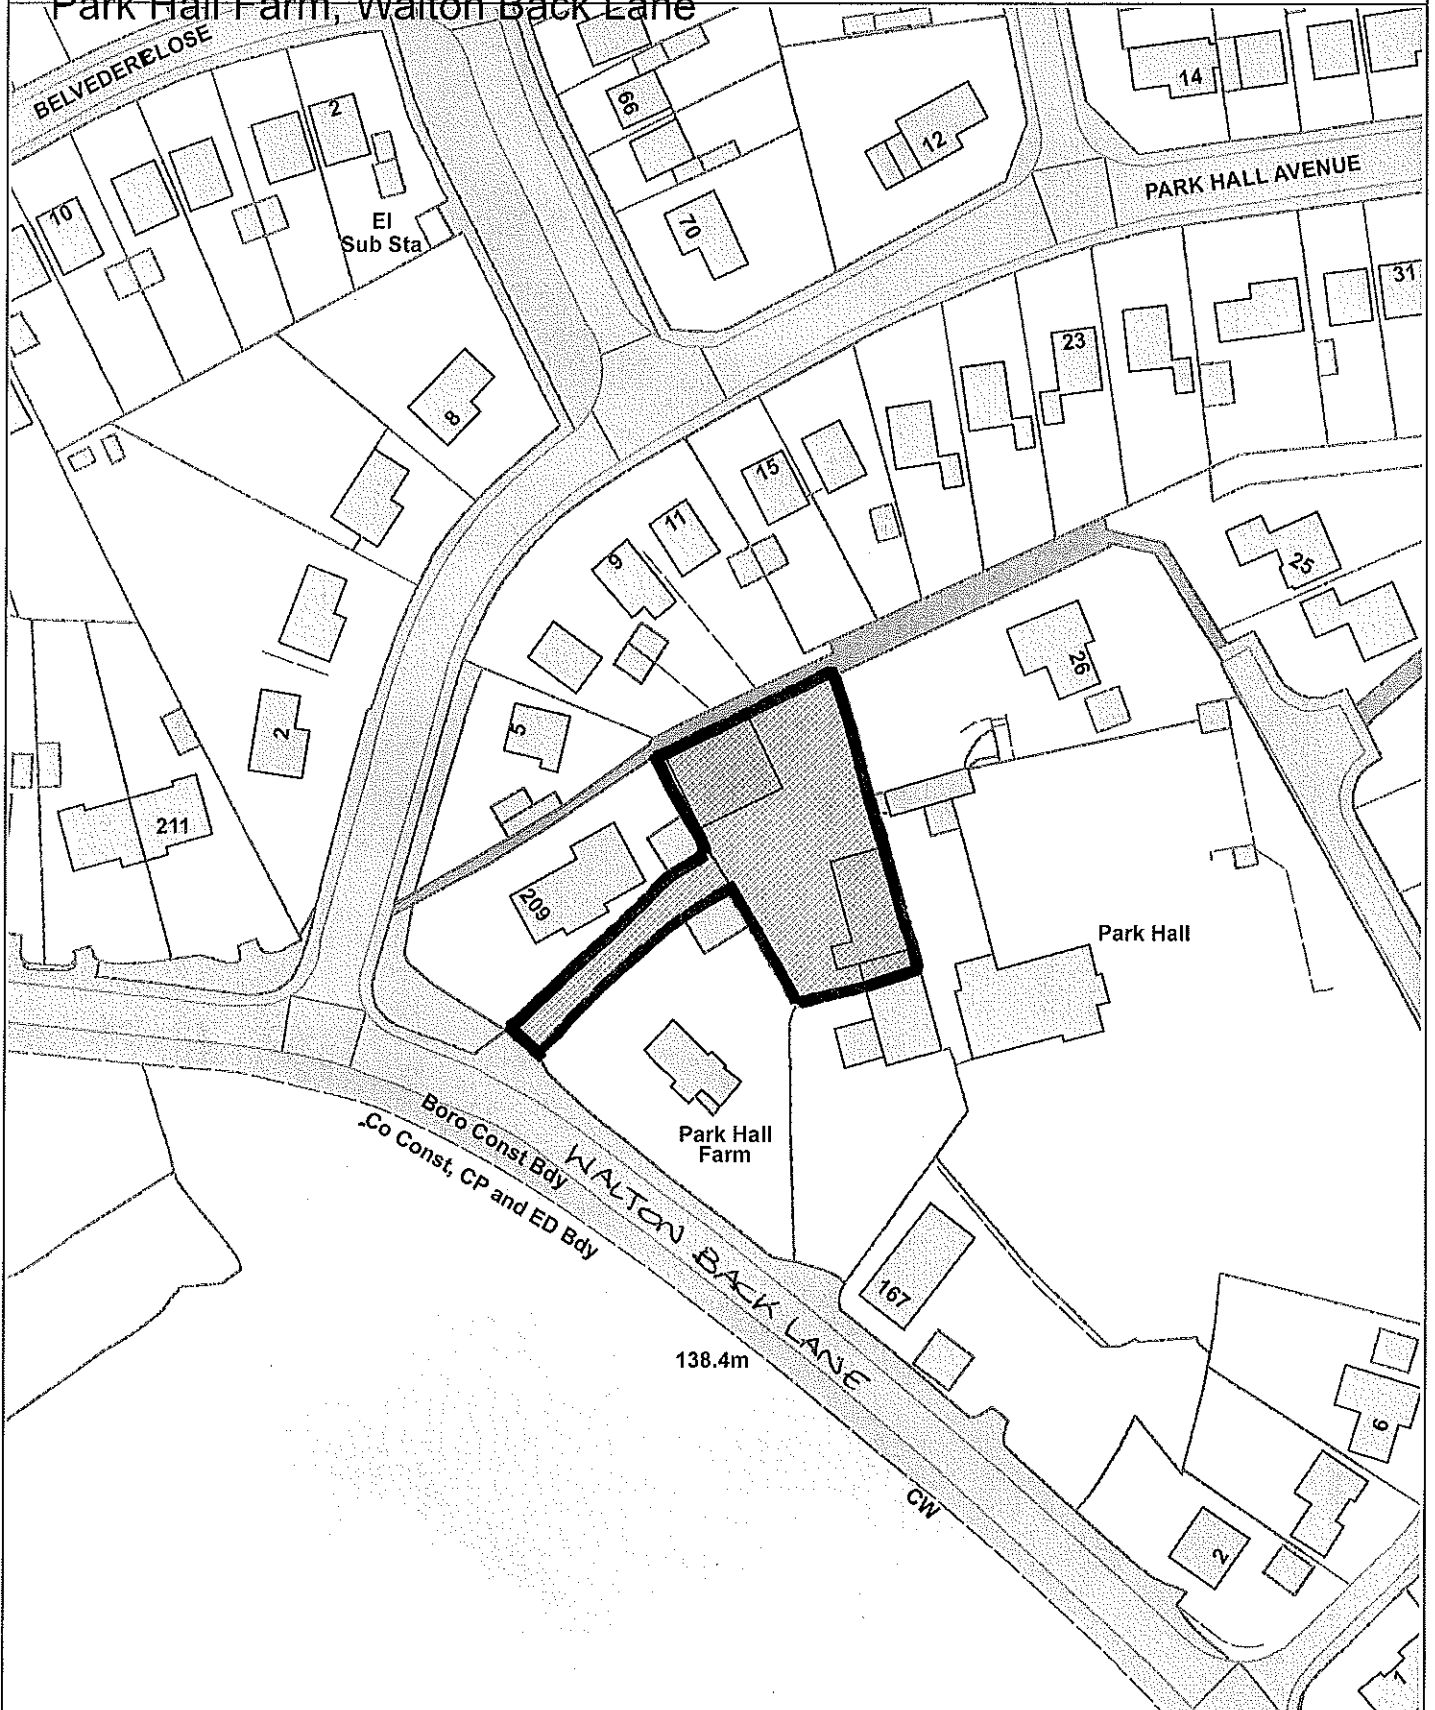

CHESTERFIELD
BOROUGH COUNCIL

Reproduced from the Ordnance Survey map with the permission of the Controller of Her Majesty's Stationery Office © Crown Copyright 2012.
Unauthorised reproduction infringes Crown Copyright and may lead to prosecution or civil proceedings.
Chesterfield Borough Council Licence No. 100018505 (2017)



Scale 1:1121