



Please ask for Rachel Appleyard
Direct Line: 01246 345277
Fax: 01246 345252
Email: democratic.services@chesterfield.gov.uk

NOTICE OF EXECUTIVE DECISION TO BE MADE

The following Executive Decisions are due to be made by the CABINET MEMBER FOR HEALTH AND WELLBEING on MONDAY, 29 JULY 2019.

1. Land at Whitebank Close, Hasland (G260L) (Pages 3 - 16)

Reports relating to the decision(s) to be taken are attached to this notice, unless they contain confidential or exempt information. A meeting will not necessarily take place when the decision is made. Please contact Democratic Services for more information.

This page is intentionally left blank

FOR PUBLICATION

Land at Whitebank Close, Hasland (G260L)

Meeting: Cabinet Member for Health and Wellbeing

Date: To be advised

Cabinet portfolio: Cabinet Member for Health and Wellbeing

Report by: Kier

For publication

1.0 Purpose of report

1.1 To seek Cabinet Member approval to appropriate the land shown on the plan in Appendix 1 of this report to enable residential development.

2.0 Recommendations

2.1 The Cabinet Member confirms the land shown at Appendix 1 which was vested in CBC for athletic purposes is no longer required for such purposes and can be allocated for residential development.

2.2 The Cabinet Member confirms and authorises appropriation of the land shown at Appendix 1 for planning purposes pursuant to Section 122 of the Local Government Act 1972 following completion of the advertising and public consultation process.

3 Report details

Background

- 3.1 The reader is referred to the previous report on the appropriation of this site, which received Council approval on the 20th March 2019. This subsequent report confirms actions taken to advertise and publicly consult on the appropriation of the site to enable completion of appropriation.
- 3.2 The appropriation of land is an internal process whereby a Council transfers the allocation of land from one purpose to another.
- 3.3 The statutory power to appropriate is conferred under Section 122 of the Local Government Act 1972. This gives statutory powers to a local authority to appropriate land for any purpose for which the authority are authorised to acquire land by agreement. The appropriation of land refers to a process whereby a local authority alters its purpose for holding that land, provided the land is no longer required for its original purpose. The effect of the appropriation would be to free the land from its former use of athletic purposes.
- 3.4 Section 237 of the Town and Country Planning Act 1990 provides that where a local authority has appropriated land for planning purposes the development of the land may override any third party rights enjoyed over the land, provided the development is done in accordance with planning permission. However, statutory compensation may be payable if appropriate.
- 3.5 The relevant powers under which the Council can acquire land for planning purposes are now contained in Section 226(1) and Section 227 of the Town and Country Planning Act 1990 and can be applied when either:

- (a) The authority considers that the appropriation will facilitate the carrying out or development, re-development or improvement on or in relation to the land; or
- (b) The land is required for a purpose which it is necessary to achieve in the interests of proper planning in the area
- (c) In this report, appropriation is considered under Section 226 (1)(a) above.

- 3.6 A local authority must not exercise the power under paragraph (1)(a) of Section 226 unless they think that the development, re-development or improvement is likely to contribute to the achievement of any one or more of the following objectives:
- (a) the promotion of the economic well-being of the area
 - (b) the promotion or improvement of the social well-being of their area
 - (c) the promotion or improvement of the environmental well-being of their area.

This is known as the application of the Section 226(1A) test.

- 3.7 Before it can decide whether or not to appropriate the land to planning purposes, therefore, the Council must consider the following issues:

Whether:

- The land is no longer required for the purpose for which it is currently held (the Section 122 test).
- The appropriation will facilitate the carrying out of development, redevelopment or improvement in relation to the land.
- It will contribute to the promotion of economic, social and/or environmental wellbeing of the area (the Section 226(1A) test).
- It accords with the provisions of the development land, and whether planning permission is in force

and any other considerations that would be material to the determination of a planning application for the development of the land.

4 Basis for Appropriation

- 4.1 It was noted in the previous report of March 2019, the land is no longer needed for the purposes for which it is held because it consists of mainly derelict tennis courts. The whole site was let in the mid 1950's on a 99 year lease, which was assigned to Barratts. The lease was subject to a restrictive covenant requiring the site to be used for sports and recreational facilities. It therefore became surplus to requirements for Barratts and after a period of negotiation was surrendered back to the Council in 2013 subject to the payment of s 106 monies.
- 4.2 The monies were used to improve facilities at the site such as the sports facilities and separating services so the Club tenants are self-contained and pay for their own utilities on site. It was noted back in a report to Cabinet in 2014, facilities such as the tennis courts were 'beyond economic repair'. The Council's policy with regard to sports pitches stresses the importance of maintaining pitches on sustainable sites such as schools, where there are changing rooms, and shower/wc facilities. This site does not have these.
- 4.3 The remainder of the site is scrubland and hard standing currently used by the Bowls Club informally as parking and was used by the former occupants of the Archery Field. Alternative parking provision for the Clubs can be provided on the Councils' retained land at Whitebank Close, if this site was appropriated for planning purposes and subsequently redeveloped. The alternative parking provision site has been addressed in the Bowls Club lease within the Council's retained land. As such, although this site was vested in the Council for

athletic purposes, the part shown on the location plan (Appendix 1) is no longer required for this purpose.

- 4.4 The appropriation will facilitate the carrying out of development, redevelopment or improvement on or in relation to the land. Residential development will bring about regeneration of a brownfield site close to existing District shopping and services in Hasland, thereby making it a more sustainable location than a greenfield site. The housing produced would contribute to the Council's 5 year housing supply numbers.
- 4.5 **Promotion of Economic, Social and Environmental Well Being of the Area**
Housing development in accordance with the Council's Planning Brief would deliver regeneration of a derelict and mainly underused site. The sale of the land for housing would also enable improvements to the Council's retained land in the creation of new parking provision for the Clubs based here and a better surface treatment for the access road and drainage into the Council's retained land.
- 4.6 The proposed appropriation accords with the provision of the development plan.
- 4.7 The site lies within the built up area of Chesterfield within a primarily residential area, with walking, cycling and public transport routes nearby. It is also within easy reach of Chesterfield town centre and Hasland's local centre. The site is therefore regarded as a sustainable location for new housing development.
- 4.8 Under policy CS9 Green Infrastructure and Biodiversity of the Local Plan, development that would lead to the loss of sports facilities (including former sports facilities) will only be granted where:
- i. They are identified as surplus to demand; or

- ii. The development would result in alternative or improved provision;
- iii. And where the site is not needed for other open space, play provision or sports facilities.

- 4.9 Chesterfield Borough Council's adopted Playing Pitch and Outdoor Sports Strategy, has assessed the adequacy of sports facilities across the Borough and sets out the priorities for the delivery of outdoor sports facilities and playing pitches up to 2026. The strategy identifies a number of key sites to be protected for the future, but for other sites that have fallen into disrepair, such as this one, concludes that:
"Courts on other public sites that have fallen into disrepair should not be reinstated. Any capital receipt should be reinvested into improving the sporting infrastructure in the borough". (The Chesterfield Outdoor Sports and Playing Pitch Strategy Sept 2014, p.44).
- 4.10 The site is not in an area that has been identified by Leisure Services as deficient in other forms of open space provision, including Community Parks and Play Areas.
- 4.11 The tests set out in policy CS9 can therefore be met and the site is appropriate for redevelopment for other uses. Current work on the Local Plan follows the Informal Planning Guidance dated January 2017 which set out the planning position in detail, concluding that the tests set out in Local Plan policy CS9 can be met and the site is therefore appropriate for redevelopment for housing.
- 4.12 The developer has now received planning consent on the site reference number CHE/19/00156/FUL dated 23 July 2019 refers. Development cannot commence on the subject site until a replacement car parking facility has been completed for the sports clubs, in particular to enable the Bowls Club to relocate to the Council's satisfaction. At the time of writing, a planning application for the car park has already been submitted for the

replacement facility following consultation with the Clubs on the final design and specification.

4.13 As part of the planning consent for the developer, Sport England were approached about the potential loss of the tennis courts. The sale enables improvement of the access road to the Council's retained sports facility here and the provision of a new car park for the Bowls and Archery pitch users. The Council adopted Outdoor Sports and Playing Pitches Strategy puts more emphasis on maintaining tennis provision on sustainable sites, where there are changing rooms and toilet provision such as at school sites, which the tennis courts at Whitebank Close do not have. For these reasons, Sport England did not object to the loss of the derelict tennis courts.

5.0 Considerations

5.1 In considering whether the land is no longer required for athletic purposes, the Cabinet Member should be aware that any decision to sell the land is not directly relevant to any conclusion that the current use of the land is no longer required (i.e basis of the decision under Section 122).

The decision whether to appropriate for planning purposes is dependent on several factors as identified in paragraph which are as follows:

5.2 The land is no longer required for the purpose for which it is currently held (the Section 122 test)

- The appropriation will facilitate the carrying out of development, redevelopment or improvement on or in relation to the land
- It will contribute to the promotion of economic, social and/or environmental wellbeing of the area (the s226(1A) test).
- It accords with the provisions of the development plan, and whether planning permission is in force and any

other considerations that would be material to the determination of a planning application for development of the land.

6.0 Alternative Options and Reason for Rejection

6.1 These were considered in the report of July 2017 and rejected in favour of sale. Retention of the tennis courts would not be in line with the Council's adopted Outdoor Sports and Playing Pitches Strategy.

7.1 Financial Implications (Capital and Revenue)

7.1 The appropriation of the land itself does not have any direct capital implications with regard to expenditure but it will enable the land to be disposed of and developed more quickly, which will benefit the Council's Capital Programme. The land is classed as a General Fund asset, and will therefore generate a General Fund capital receipt which should be used to support the Capital Receipt Programme. This was previously approved in July 2017. The site provides no rental income for the Council because of its condition. There will be ongoing maintenance liabilities for the Council if the site is retained.

7.2 The purchaser agrees to pay 1% of the agreed sale price towards the Council's legal costs in preparing the draft documentation.

8.0 Legal Implications

8.1 Section 122 of the Local Government Act 1972 authorises the Council to appropriate any land which belongs to the Council to another use/purpose which is no longer required for the purpose for which it is held immediately before the appropriation. However, the appropriation is subject to the rights of other persons in, over or in respect of the land concerned. Where the land concerned is currently held for

public open space, notice of the proposed appropriation needs to be advertised in two consecutive editions of a local newspaper for comments from the public to be obtained and considered. This has now been completed and no comments from the public were received. Section 237 of the Town and Country Planning Act 1990 prevents any third party rights in land acquired or appropriated by the Council for planning purposes (subject to payment of compensation) from prohibiting/stopping any development of that land for which planning permission is in place.

- 8.2 The playing fields off Whitebank Close were vested in the Council in the 1920's for athletic purposes. The sale of part of this site will mean that the Council maintains over 10 acres of playing fields at this location and therefore complies with its covenant to maintain sports and leisure facilities at this site.
- 8.3 A lease of the land was surrendered back to the Council by BDW Trading in August 2013, on the basis that a Section 106 Planning Obligation contribution paid to the Council in respect of development of the company's other site in the borough were properly spent on improving the sports facilities here. The monies have been accounted for and used to improve services to the separate interests on the fields. It is recommended the land is appropriated prior to disposal.
- 8.4 As it was part of the open space here, the proposal was advertised in the Derbyshire Times for two weeks running commencing 28th March 2019. Public consultation closed on 19 April 2019, with no comments received whatsoever. The Council advertised for public open space and appropriation separately and concurrently and following public consultation no comment was received on either. Whilst the two things are linked they are also separate and need to have been considered separately.

We do not consider the following to have any implications on sale:

- Communications
- Human resources/people management
- Information assurance and data protection
- Equality, diversity and human rights

9 Risk Management

9.1 We do not consider there are any risk management issues at this time.

10 Recommendations

10.1 The Cabinet Member confirms the land shown at Appendix 1 which was vested in CBC for athletic purposes is no longer required for such purposes and can be allocated for residential development.

10.2 The Cabinet Member confirms and authorises appropriation of the land shown at Appendix 1 for planning purposes pursuant to Section 122 of the Local Government Act 1972 following completion of the advertising and public consultation process.

11 Reasons for recommendations

11.1 The intention to appropriate the site has been properly advertised for two consecutive weeks in the local press, and public consultation was open until 19 April 2019. No comments were received whatsoever. This completed the consultation process.

11.2 To secure regeneration of the site for residential purposes, improve the facilities on the Council's retained land and secure a capital receipt for the Council in line with the previous Cabinet approval.


Decision information

Key decision number	Non-key 123
Wards affected	St Leonards
Links to Council Plan priorities	Improve the quality of life for local people. To provide value-for-money services.

Document information

Report author	Contact number/email
Linda Martin, Kier	345445/linda.martin@chesterfield.gov.uk
Background documents These are unpublished works which have been relied on to a material extent when the report was prepared. Land at Whitebank Close, Hasland - Report approved by the Cabinet Member for Health and Wellbeing on 20/3/2019.	
Appendices to the report	
Appendix 1	Site Plan

This page is intentionally left blank

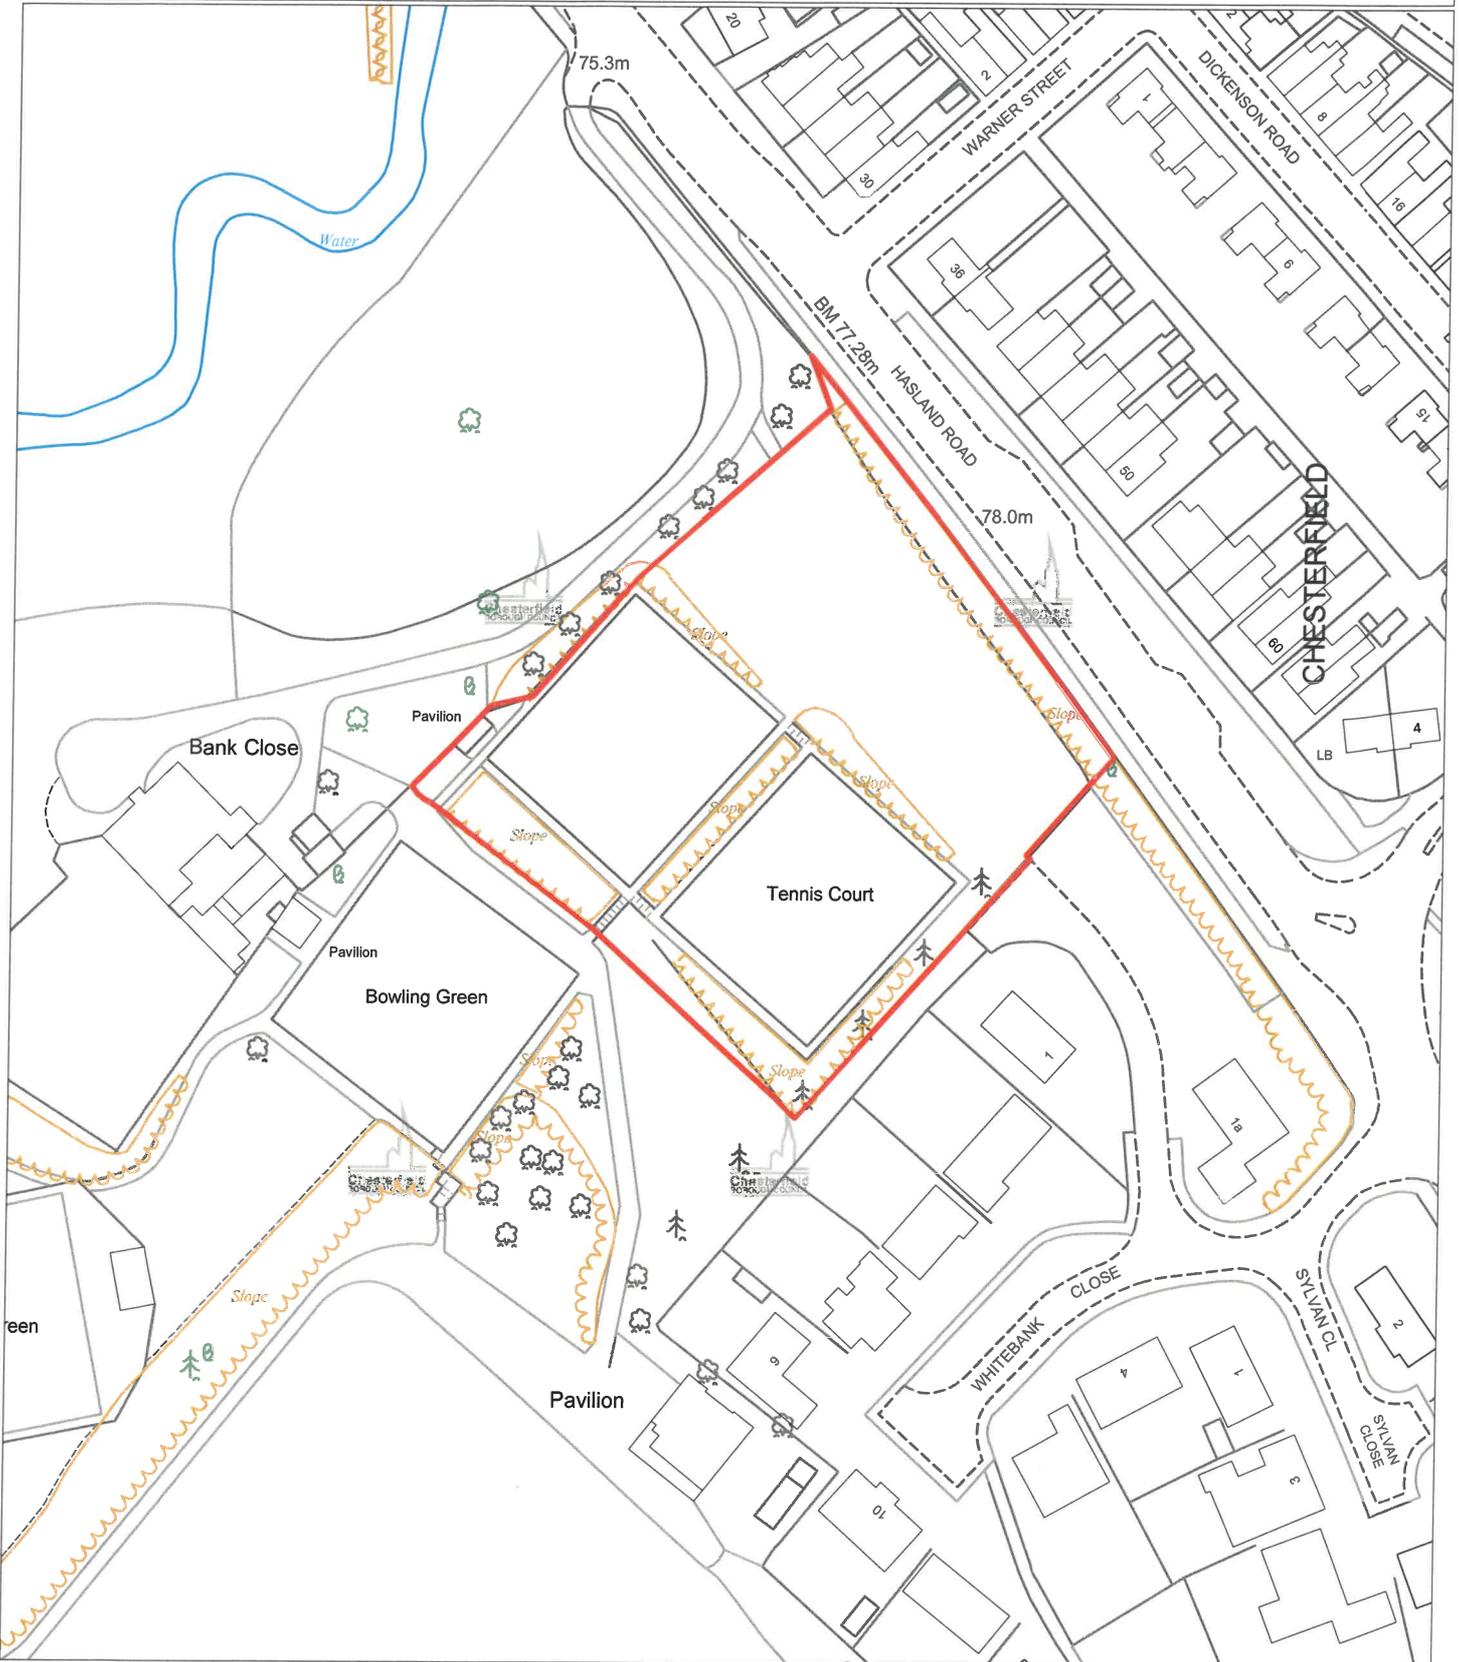

Reproduced from the Ordnance Survey mapping with the permission of the Controller of Her Majesty's Stationery Office;(c)Crown Copyright. Unauthorised reproduction infringes Crown Copyright and may lead to prosecution or civil proceedings. Chesterfield Borough Council Licence No. 100018505 (2017)

Scale 1:1250 Date Plotted 9/8/2017

Plot centred at 438895 370205

hy.estates.lm.whitebanks

This page is intentionally left blank