


# Shared use Cycleway and Footway at Loundsley Green Road

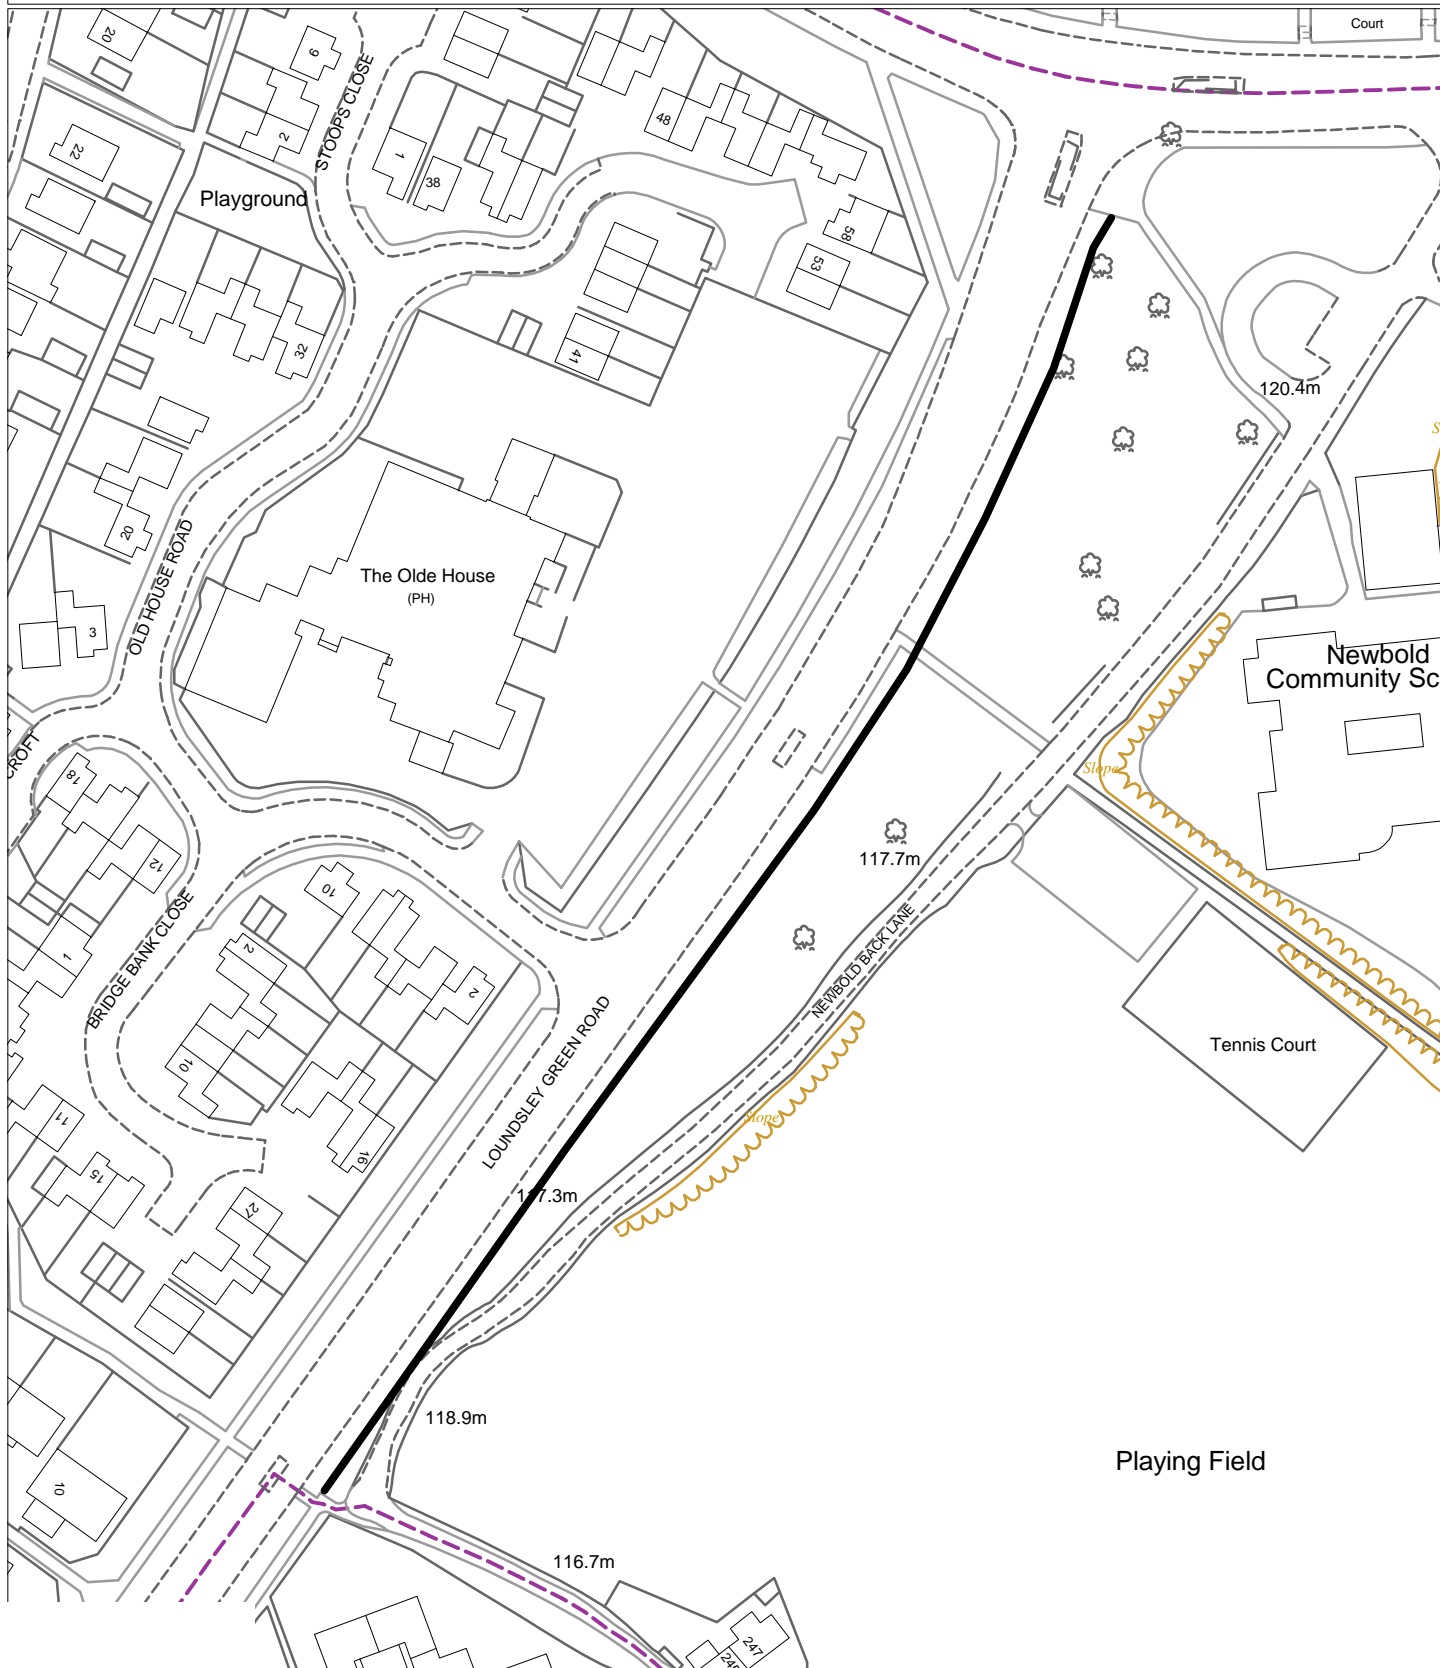

Reproduced from the Ordnance Survey mapping with the permission of the Controller of Her Majesty's Stationery Office;(c)Crown Copyright. Unauthorised reproduction infringes Crown Copyright and may lead to prosecution or civil proceedings. Chesterfield Borough Council Licence No. 100018505 (2006)

Scale 1:1250 Date Plotted 13/5/2014

Plot centred at 436639 372852

hy.estates.hy.cycleway\_footway\_lg